



NOTE: The alignment and grade as here shown are subject to adjustment.

Dispose of waste in cleared area along right side of roadway as directed by the engr.

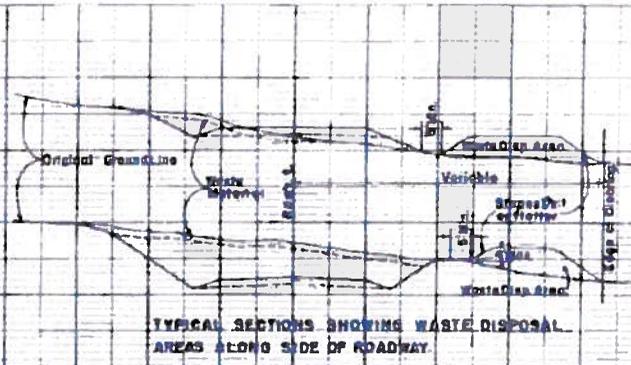


TYPICAL SECTIONS SHOWING WASTE DISPOSAL AREAS ALONG SIDE OF ROADWAY.

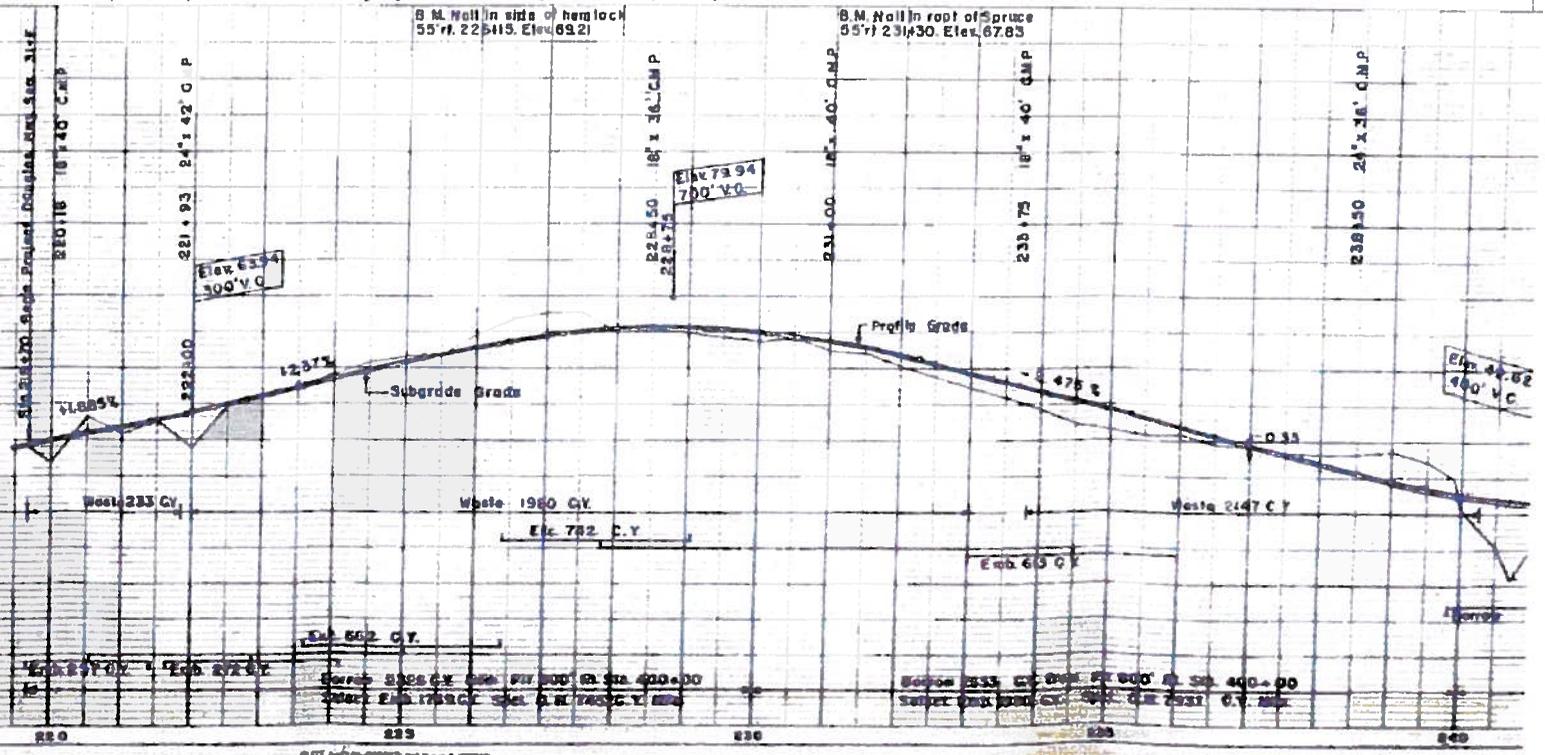




NOTE: The alignment and grade as here shown are subject to change.

Dispose of waste in cleared area along right side of roadway as directed by the eng.

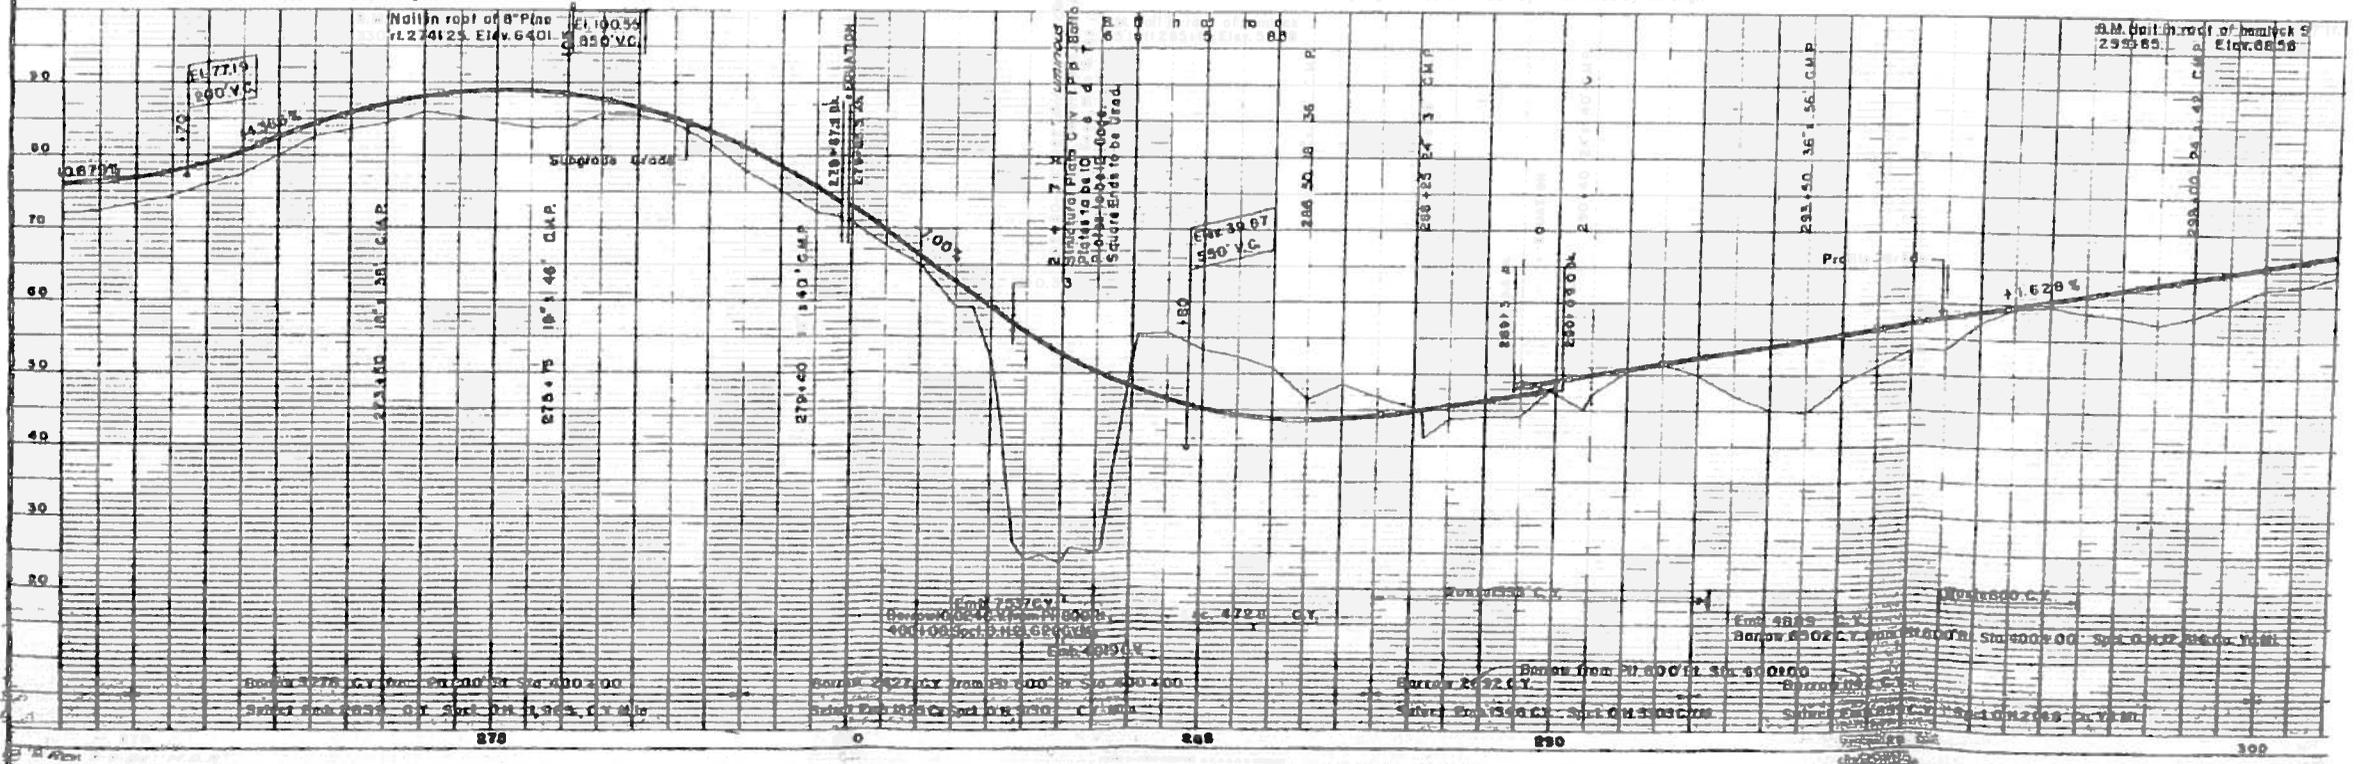


029836

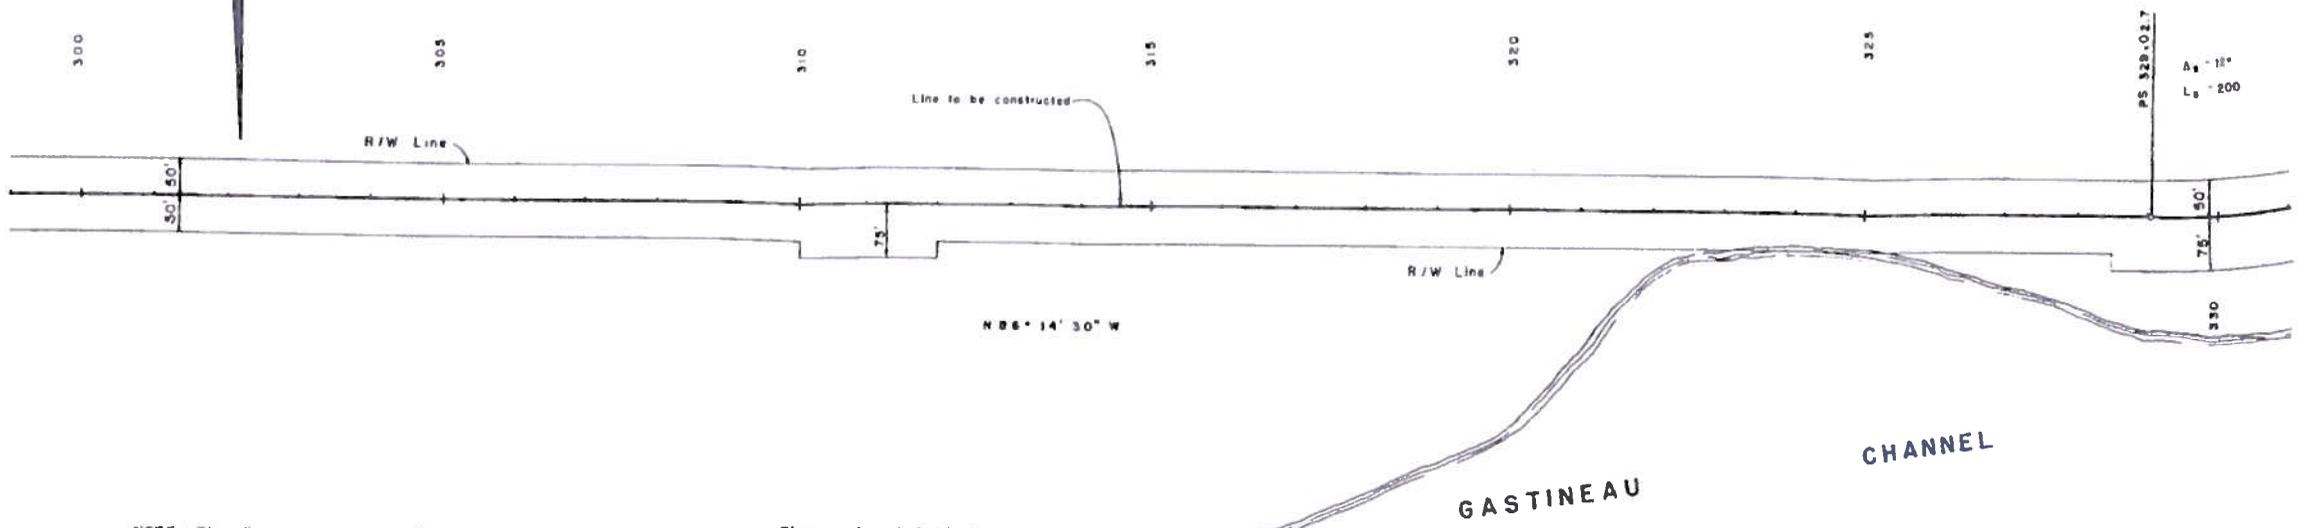


NOTE: The alignment and grade as here -
on shown are subject to adjustment.

Dispose of waste in cleared area
along right side of roadway as directed by the engr.

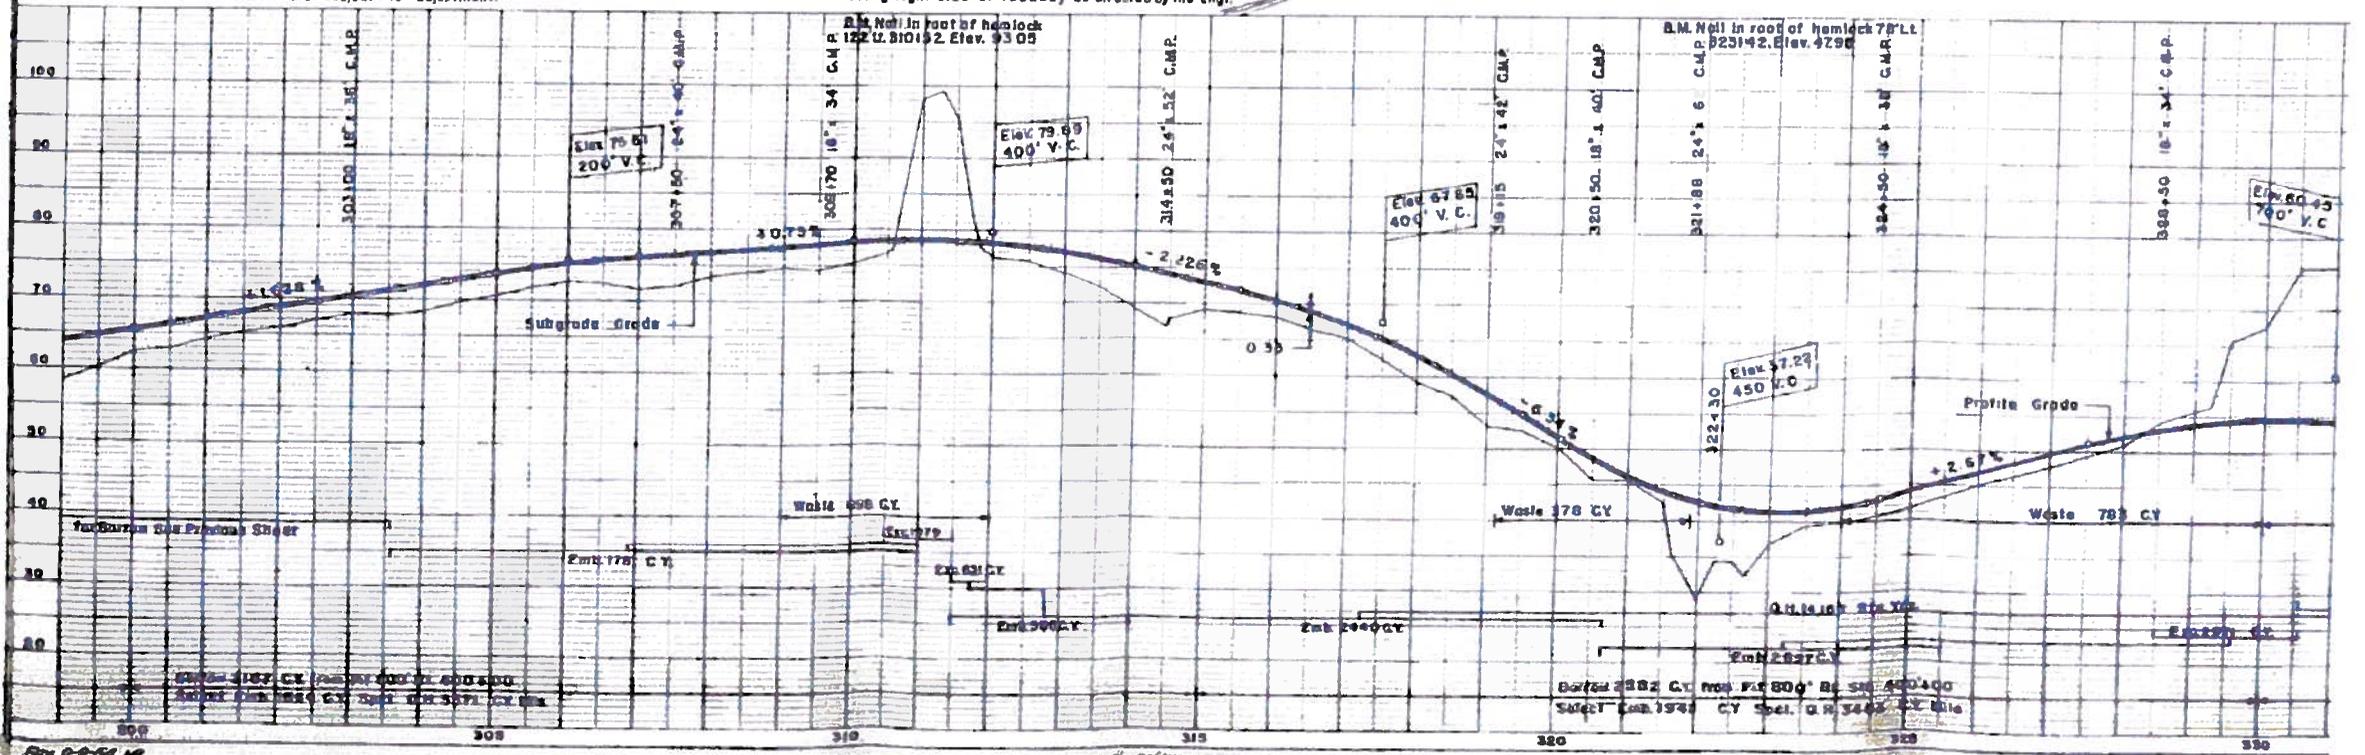

029336

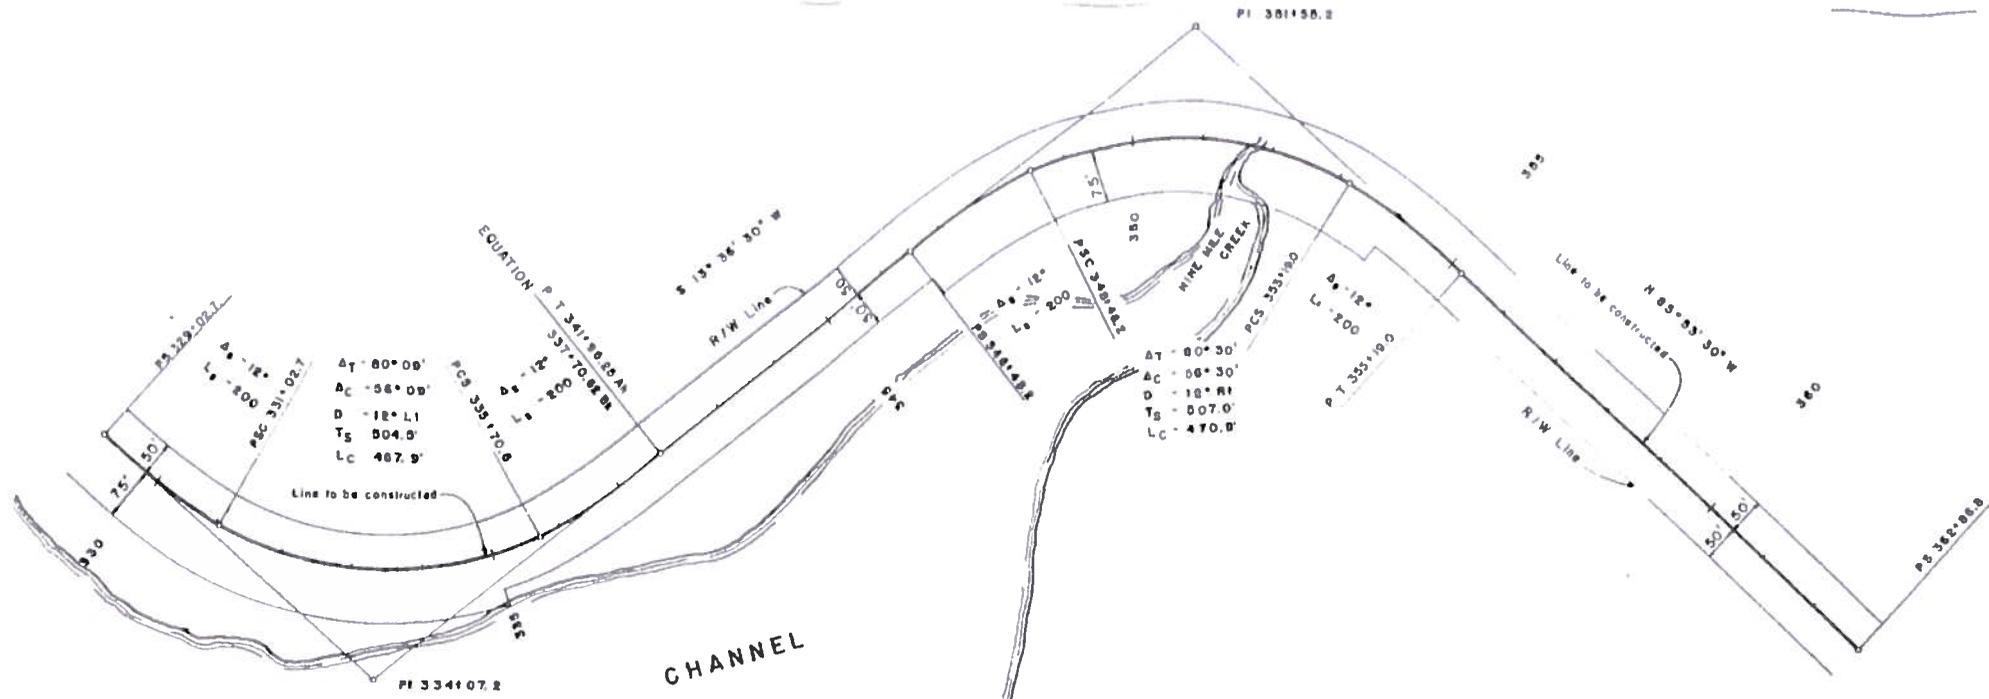



GASTINEAU

CHANNEL

NOTE: The alignment and grade as here - on shown are subject to adjustment.

Dispose of waste in cleared area along right side of roadway as directed by the engr.

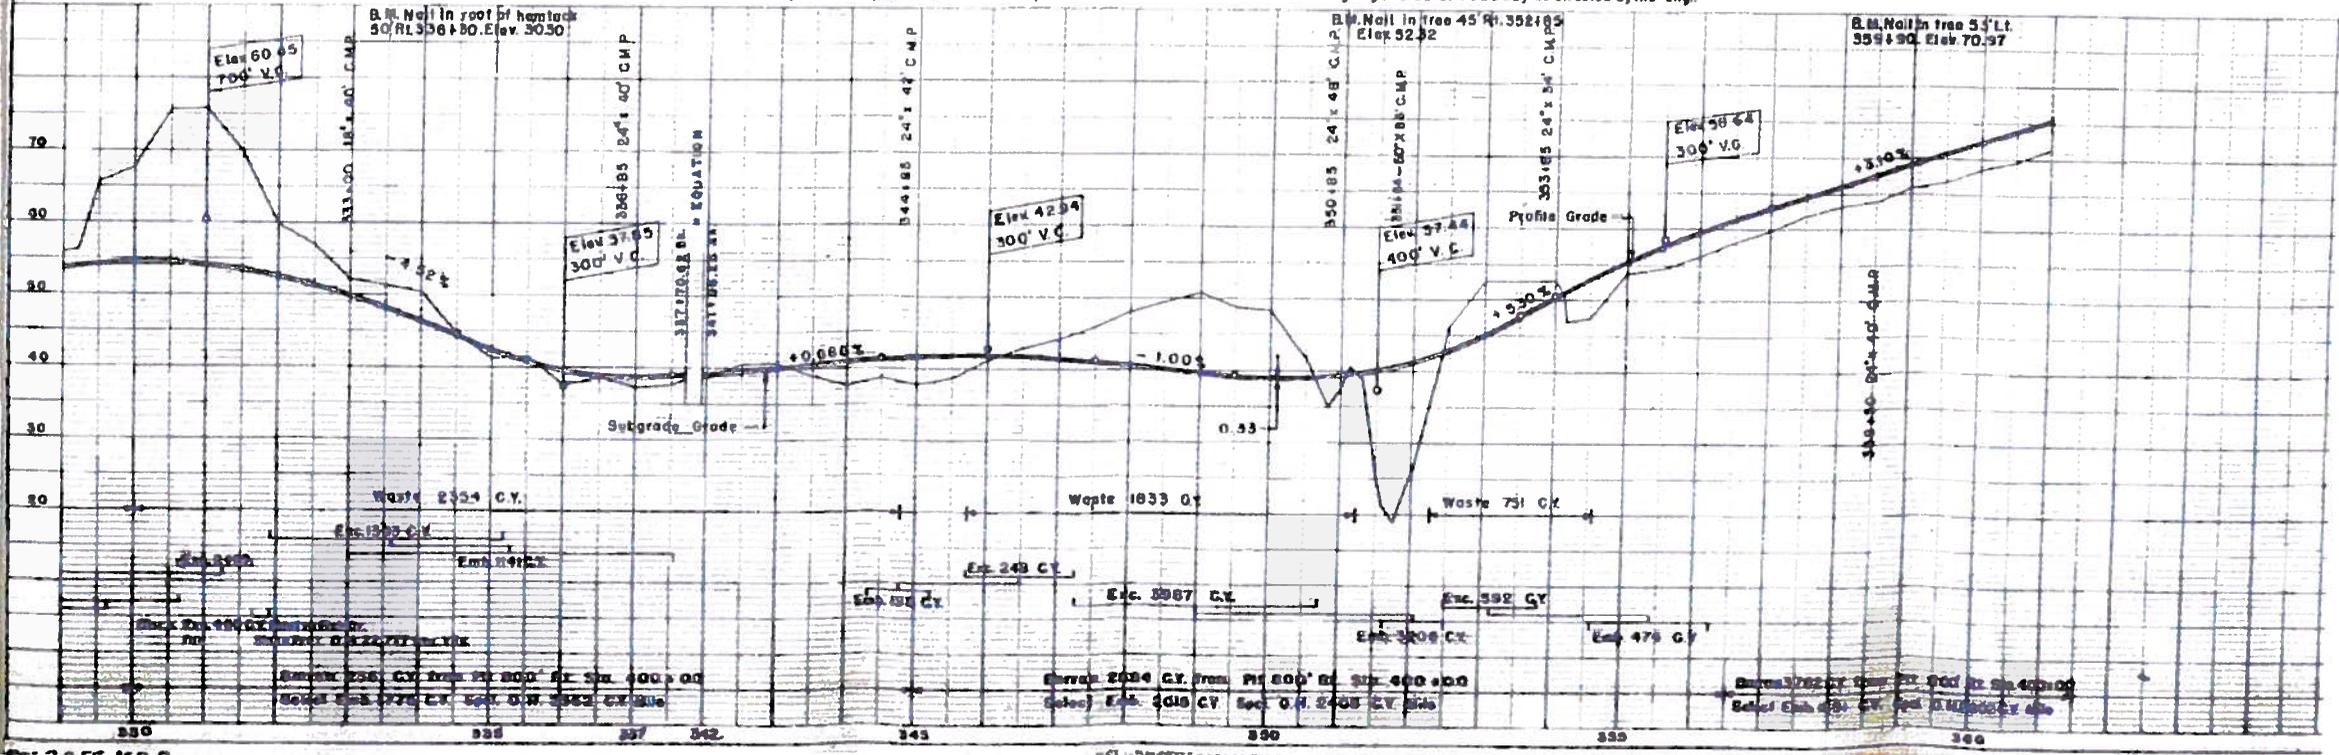

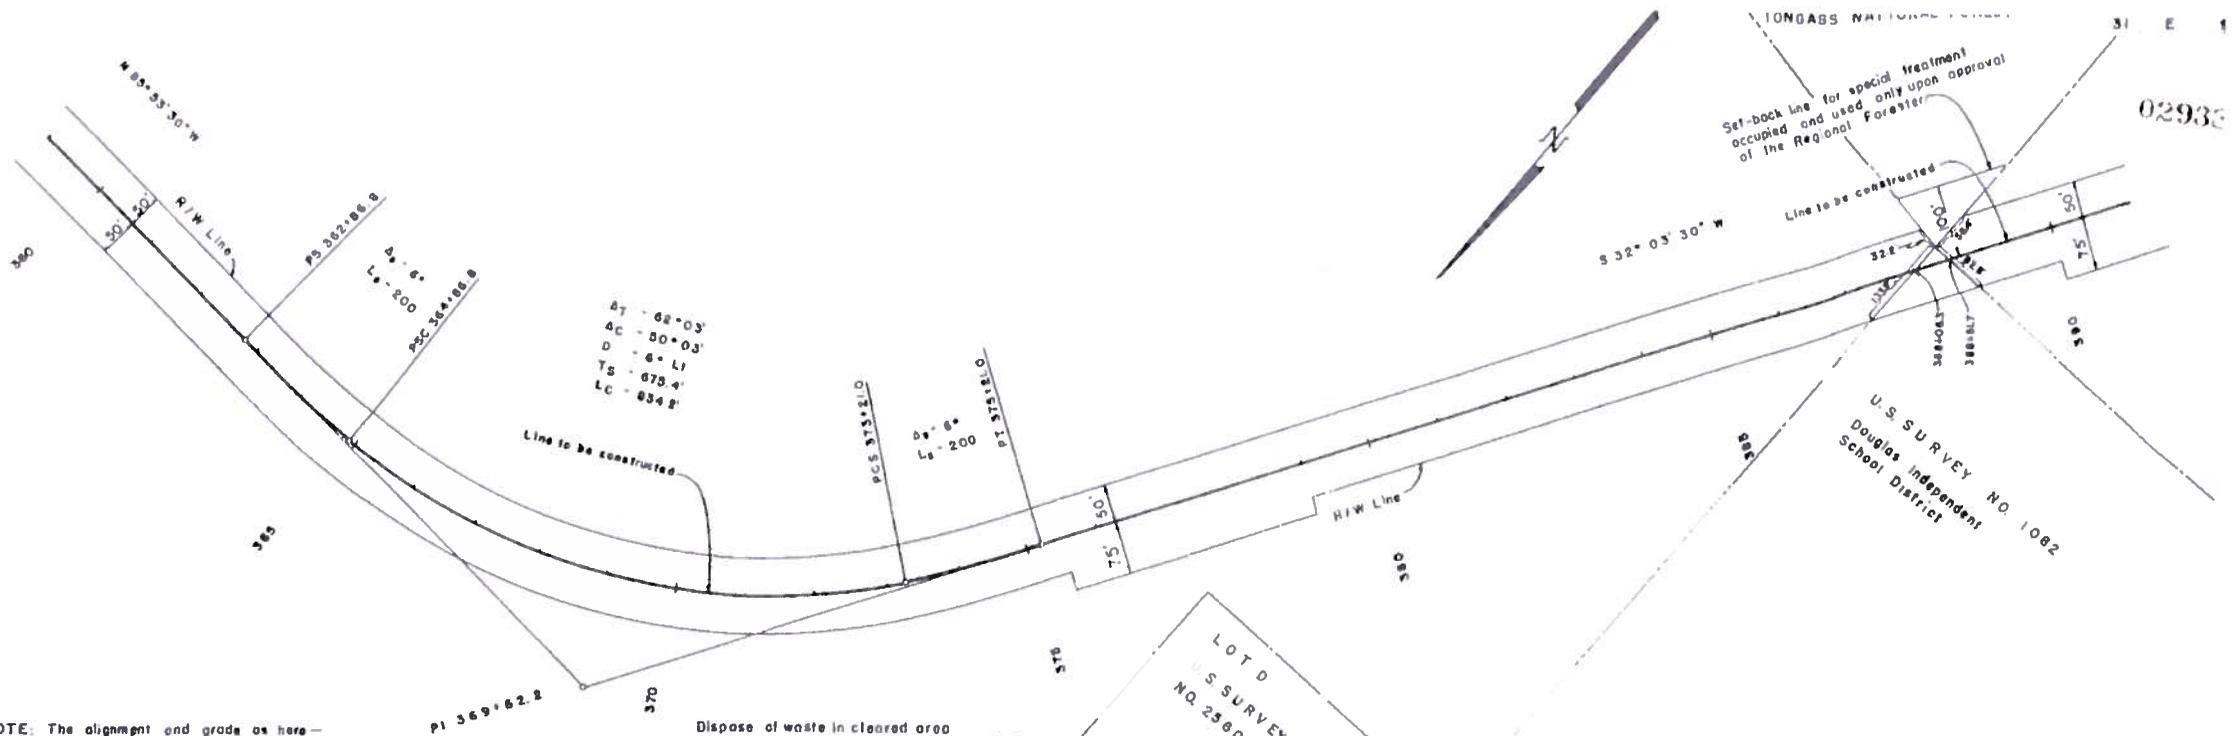


NOTE: The alignment and grade as here - on shown are subject to adjustment.

Dispose of waste in cleared area right & left side of roadway as directed by the eng.

LOT D
U.S. SURVEY
NO. 2560

U.S. SURVEY NO. 1082
Douglas Independent
School District

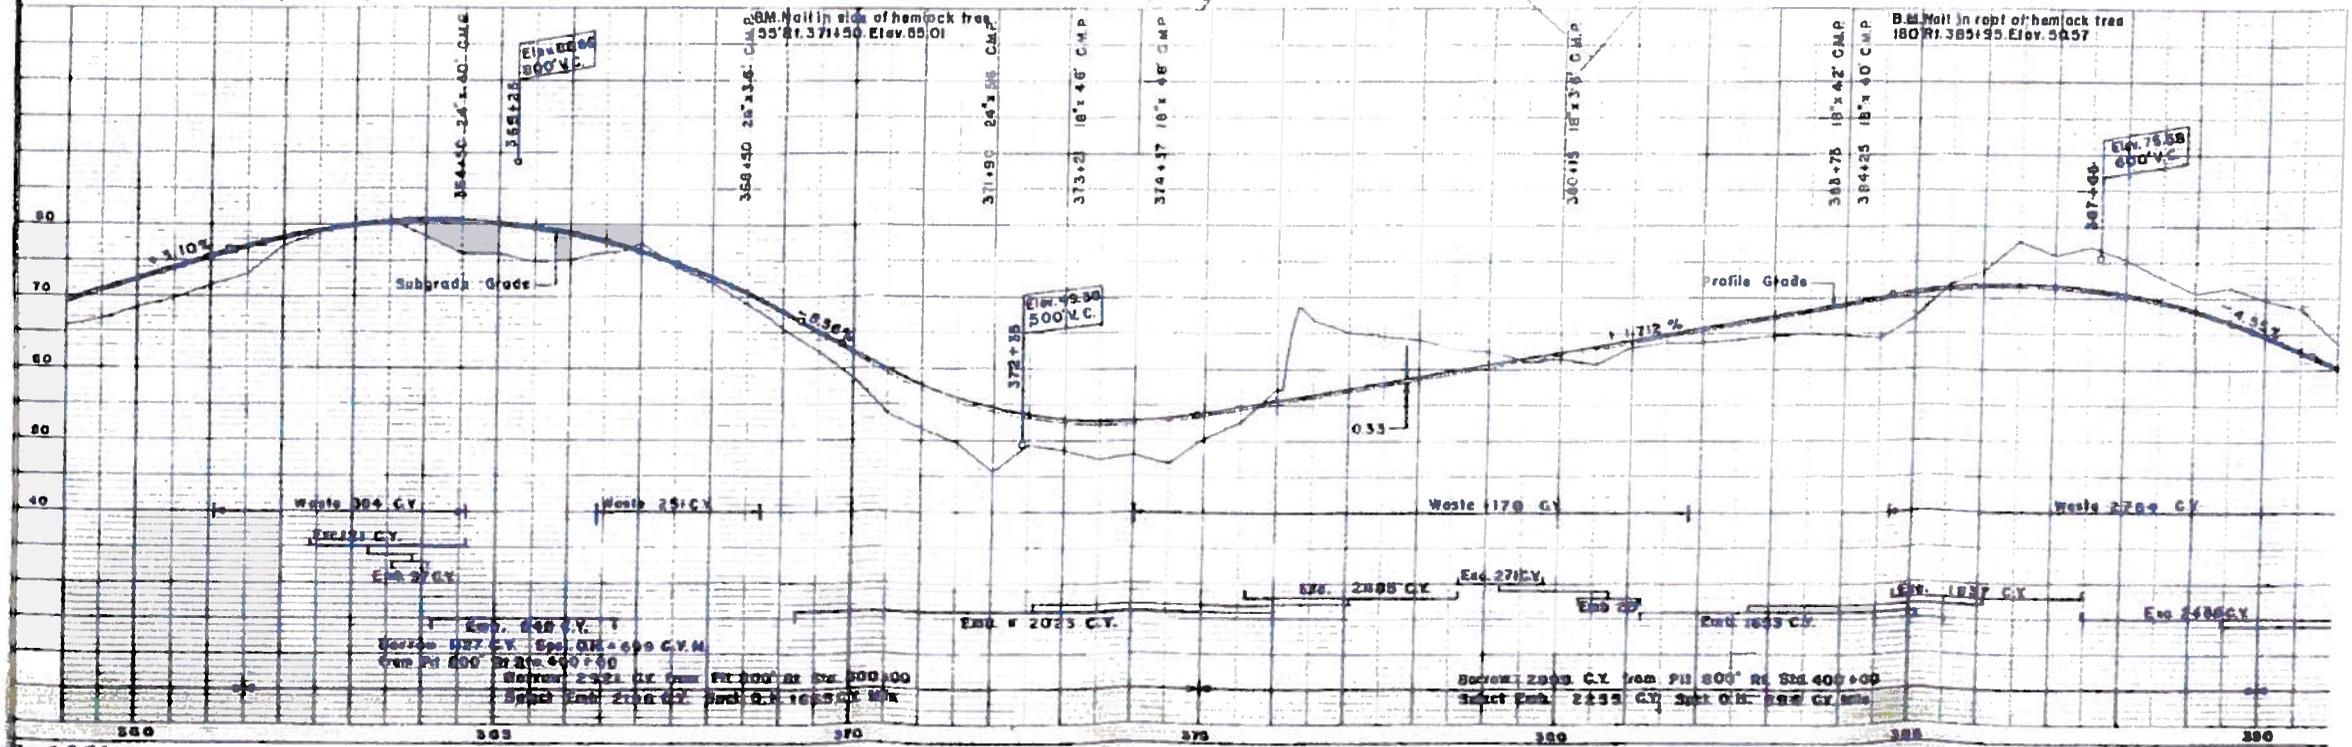


02931
S 65° 29' W
Pl. 419724.6

Set-back Line for special treatment accepted and used only upon approval of the Regional Forester

S 32° 03' 30" W


Line to be constructed

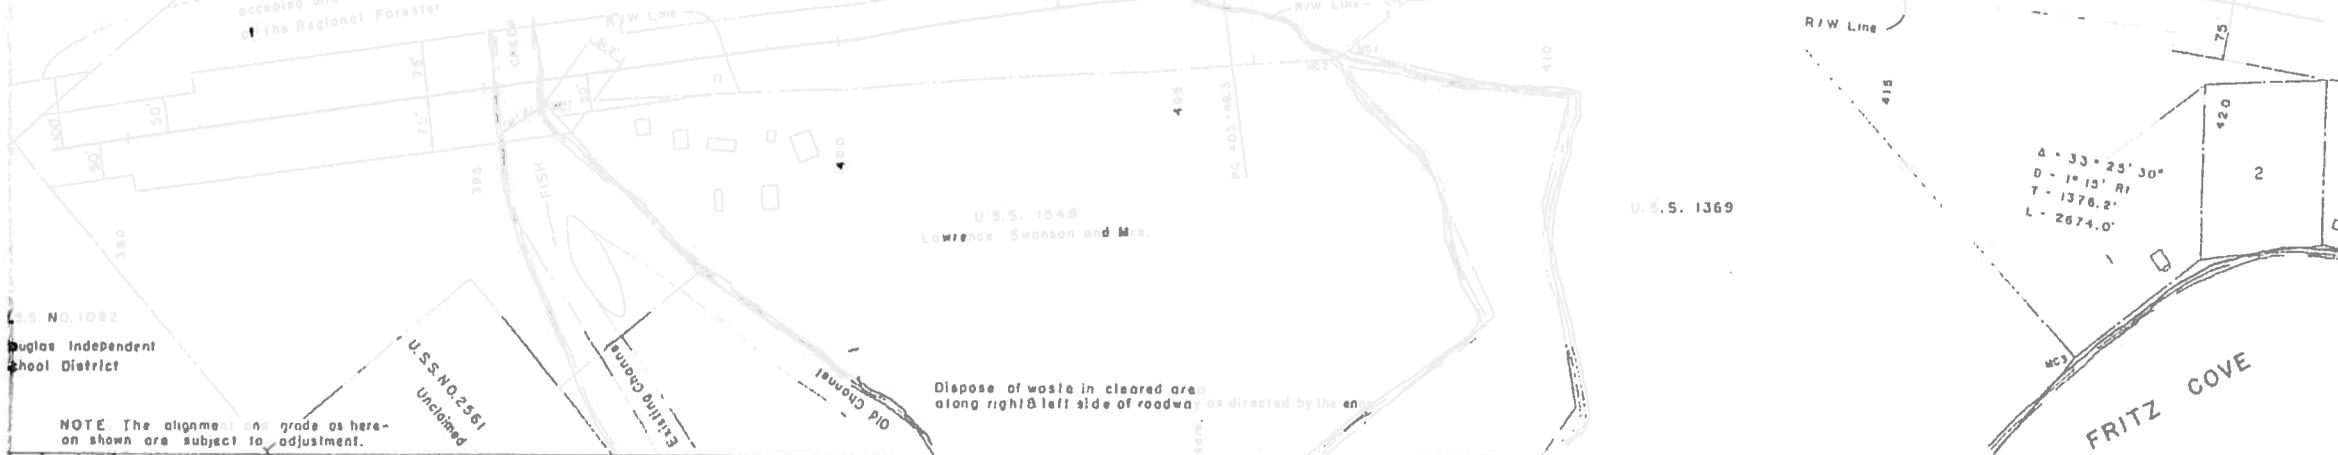


Δ = 33° 25' 30"
D = 1" 13' Rt
T = 1376.2'
L = 2674.0'

U.S. NO. 1082
Douglas Independent School District

NOTE: The alignment and grade as hereon shown are subject to adjustment.

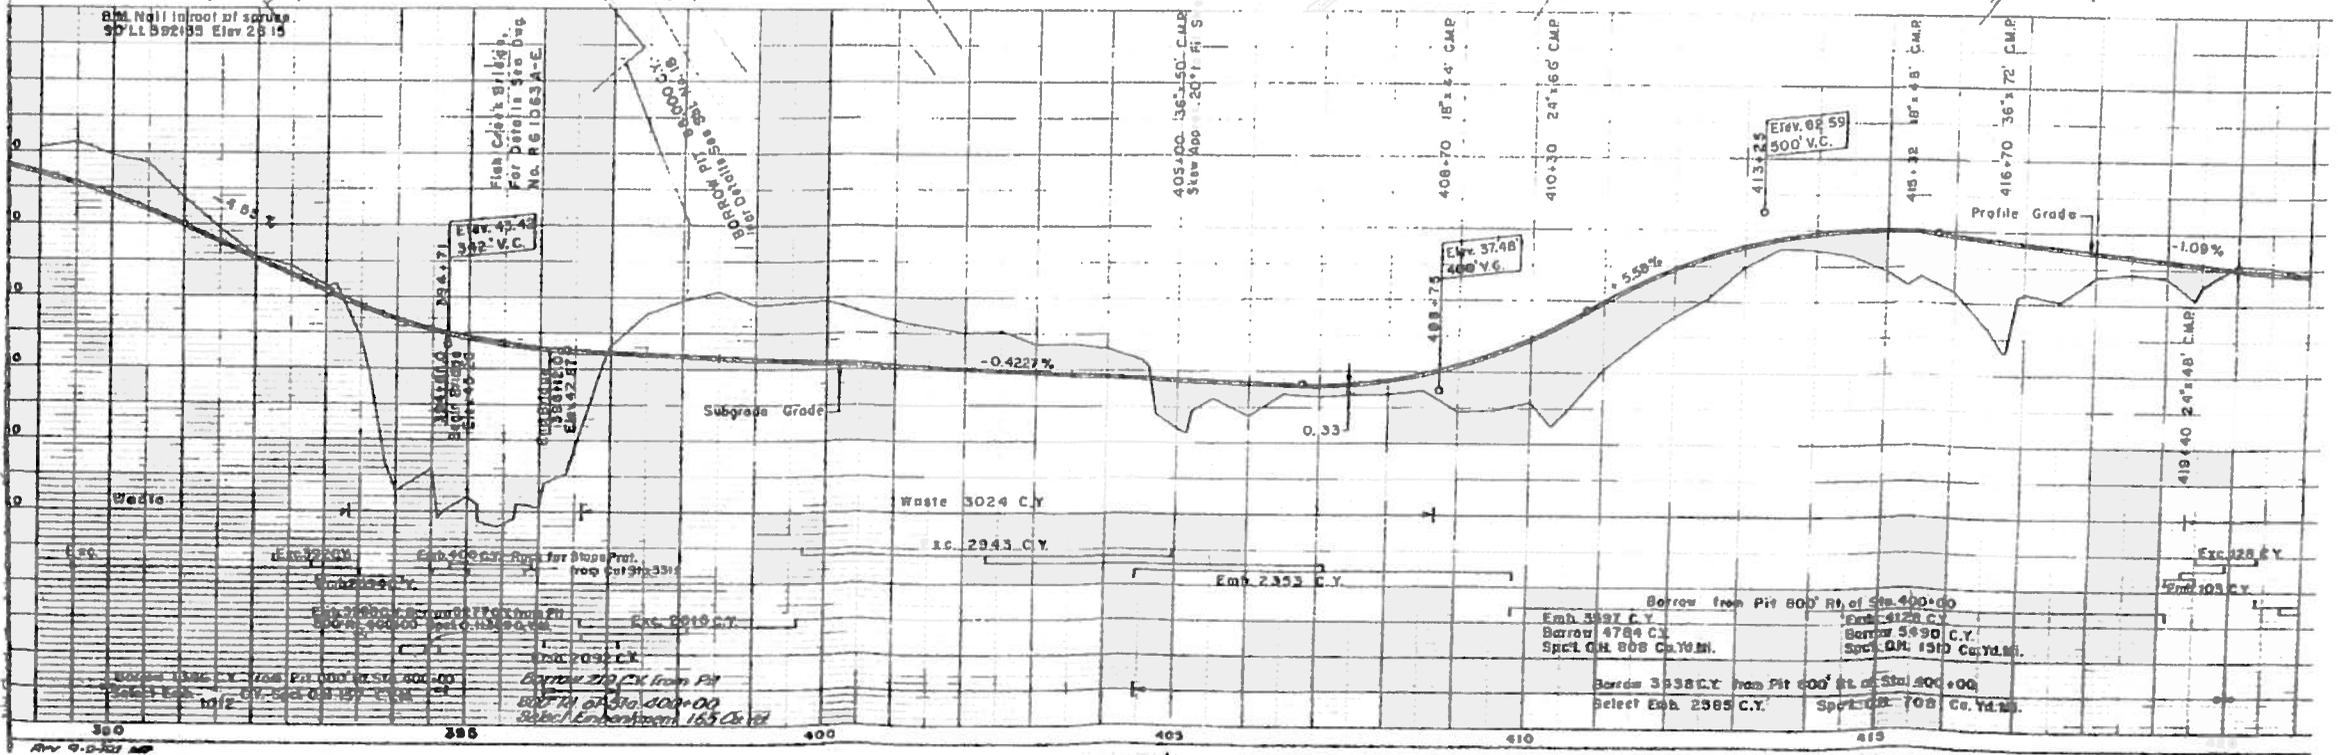

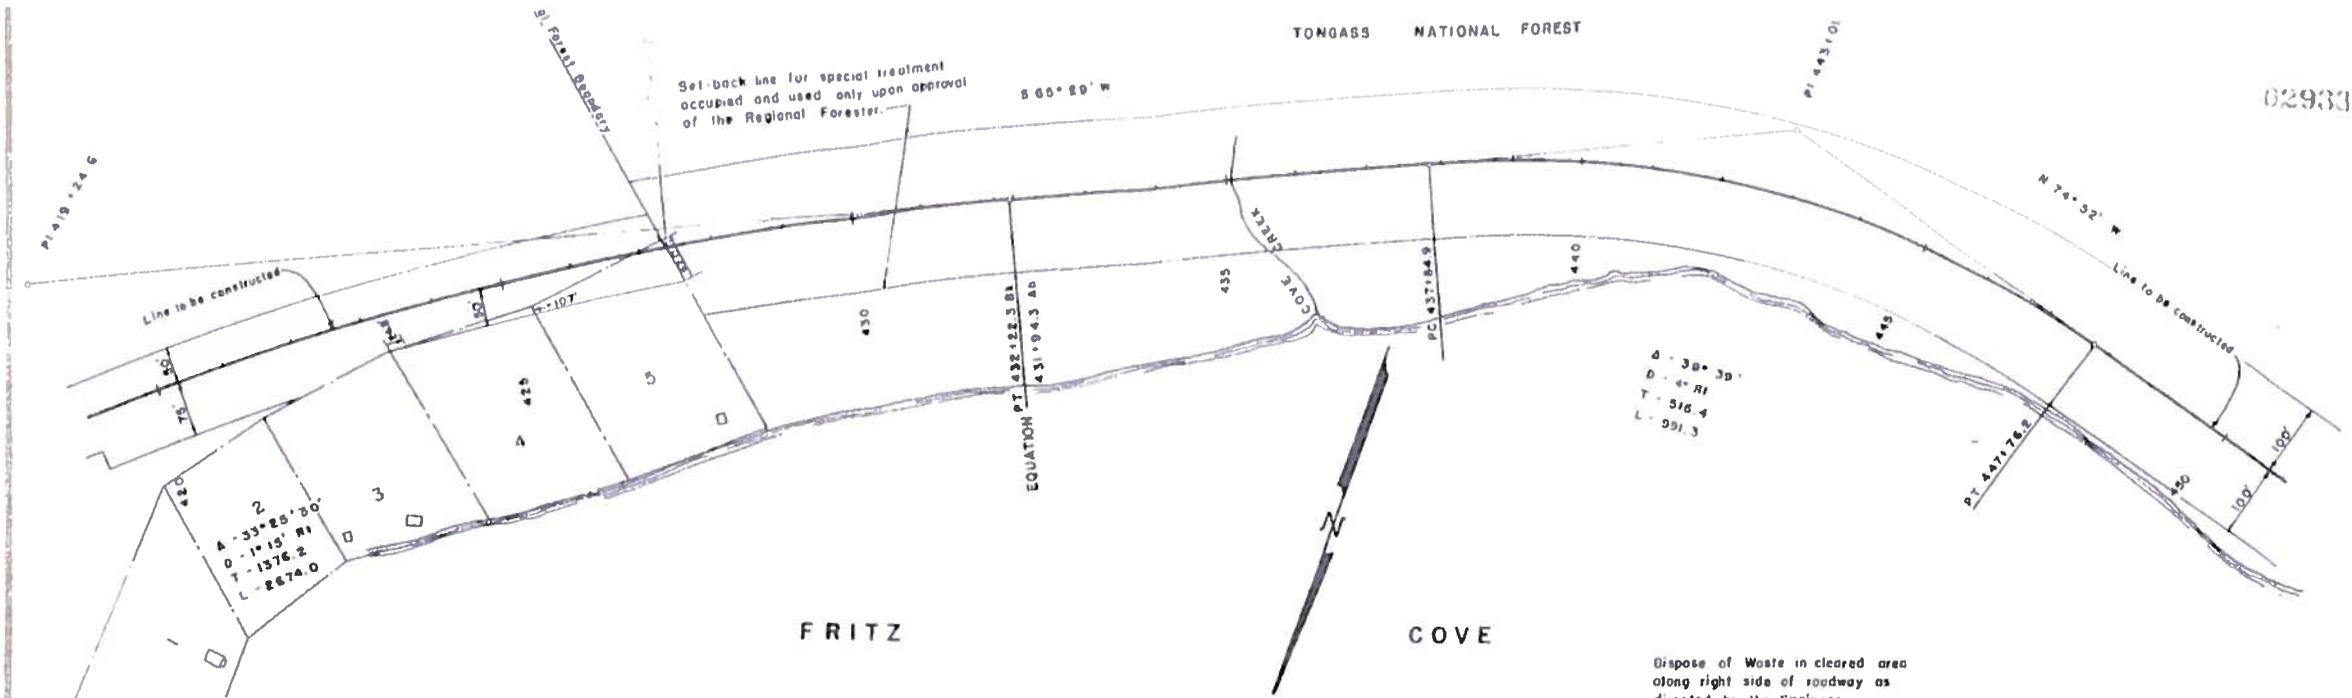

NOTE: The alignment and grade as hereon shown are subject to adjustment.

