
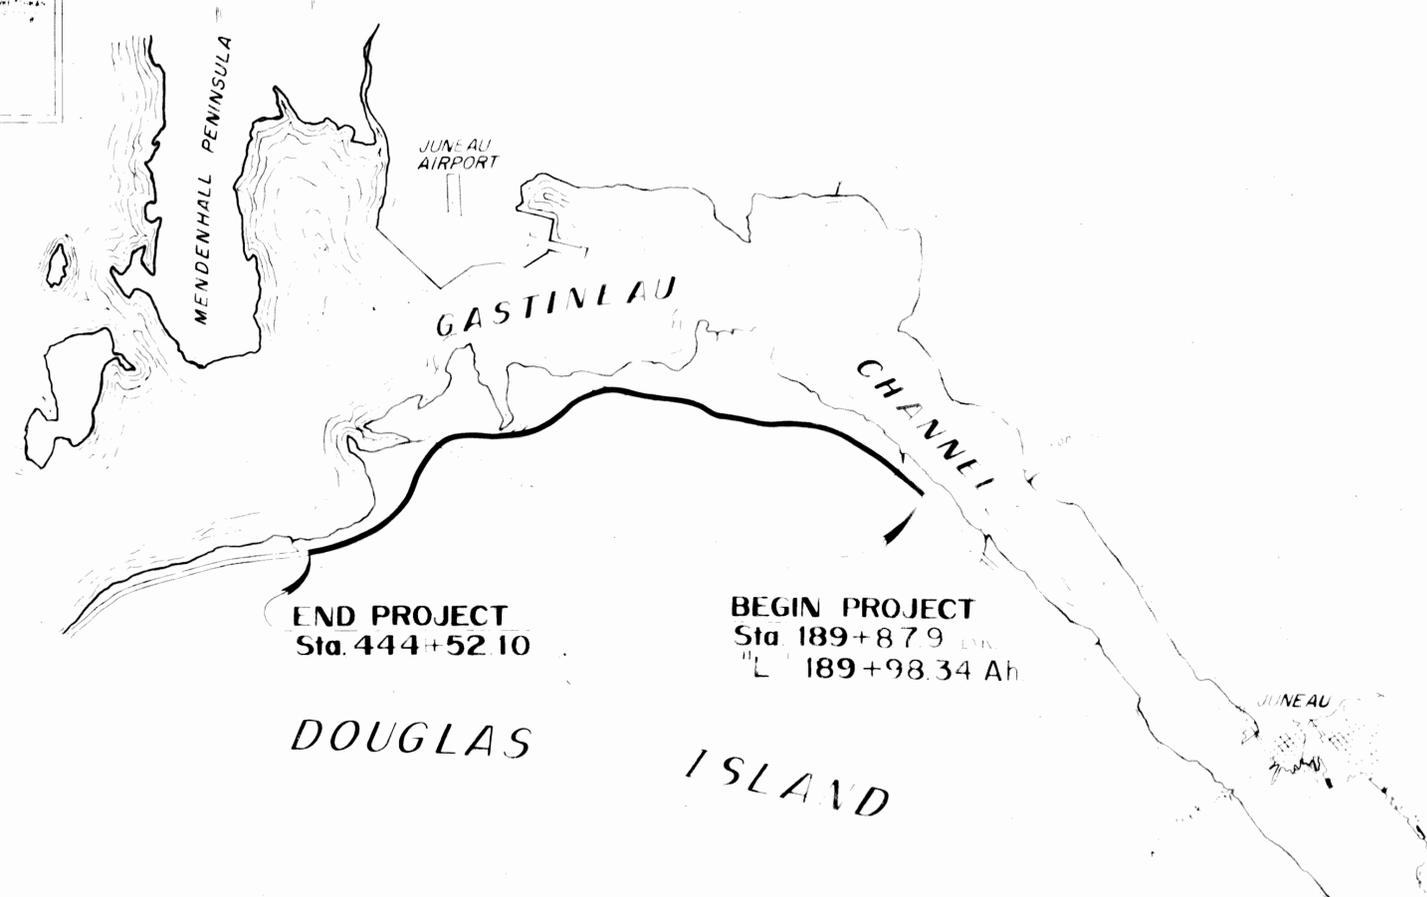


# STATE OF ALASKA DEPARTMENT OF HIGHWAYS

## RIGHT OF WAY MAP ALASKA PROJECT **S-0959 (4)** NORTH DOUGLAS HIGHWAY

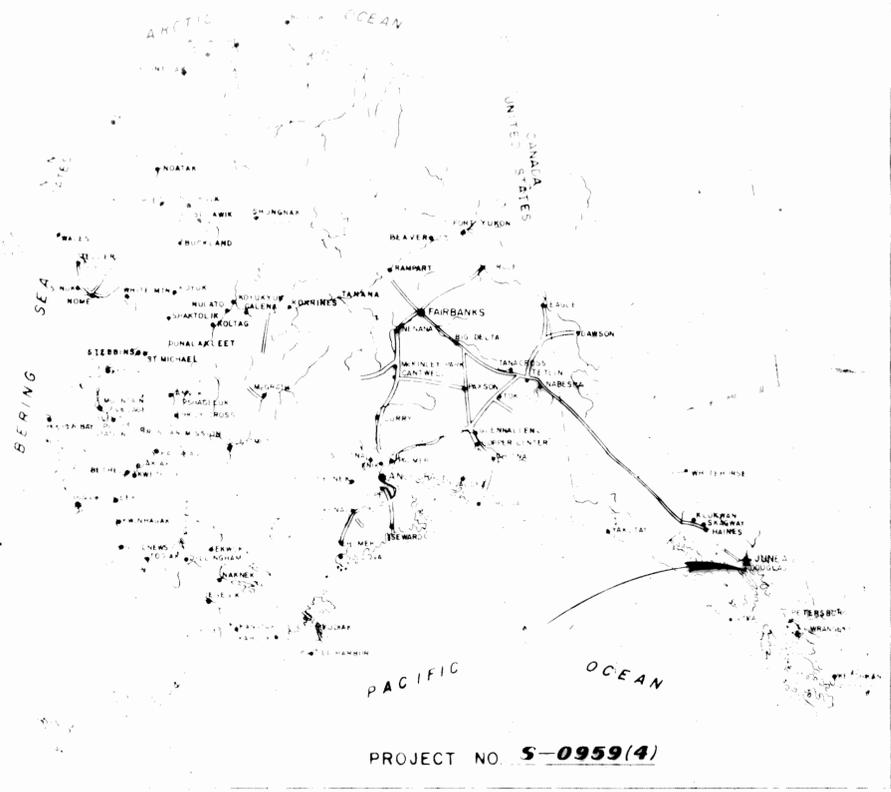

DEPARTMENT OF HIGHWAYS

APPROVED *January 26 1971*  
Date

*W. Beardsley*  
COMMISSIONER

PROJECT LENGTH 48.9 MI


SCALE NONE

77-2161

RECORDED - FILED	MS
77-2161	REC. DIST.
DATE	FILED
Requested by	Address

77-27



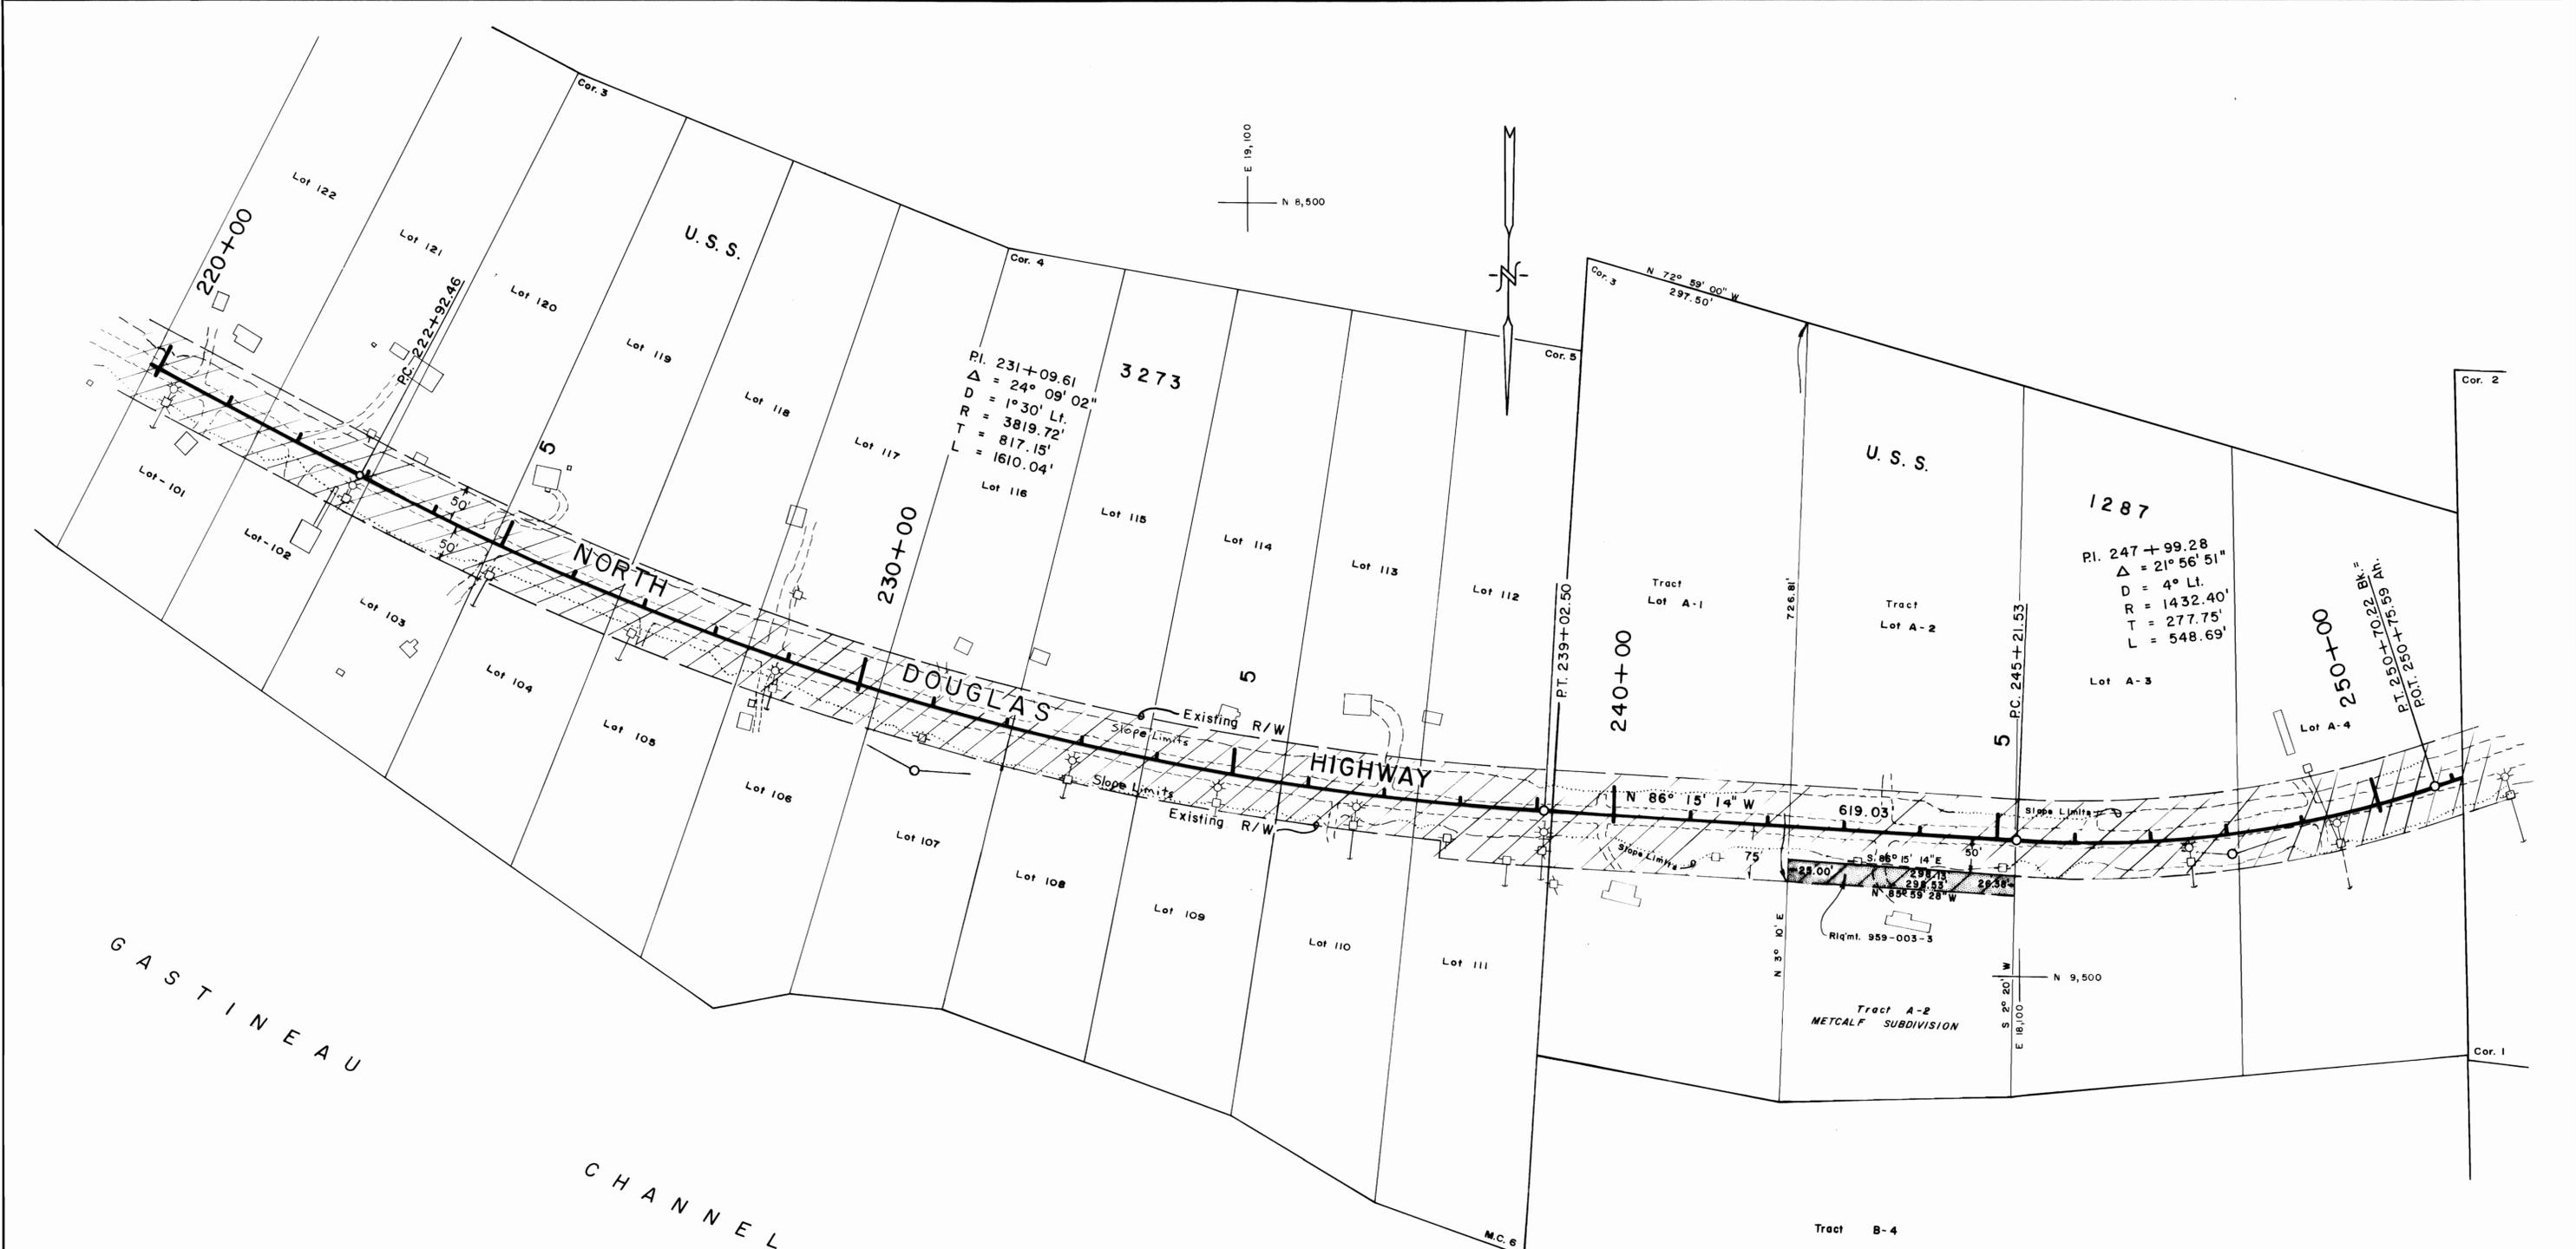

# 77-27  
 Page #3

E 20,100  
 N 10,300


PERMIT NO	OWNER	AREA
RELOMT 959-003-3	OWNER JOAN G WASHBURN, SANDRA I ZINTER	7662

5/77	ADDED RELINQUISHMENT	G.E.P.
3/71	Deleted P-9 through P-16	G.E.P.
DATE	REVISIONS	BY



**STATE OF ALASKA**  
 DEPARTMENT OF HIGHWAYS  
 RIGHT OF WAY MAP  
 ALASKA PROJECT NO  
**S-0959 (4)**

DRAWN G.C.P. DATE 10/70  
 CHECKED DATE SHEET 3 OF 9



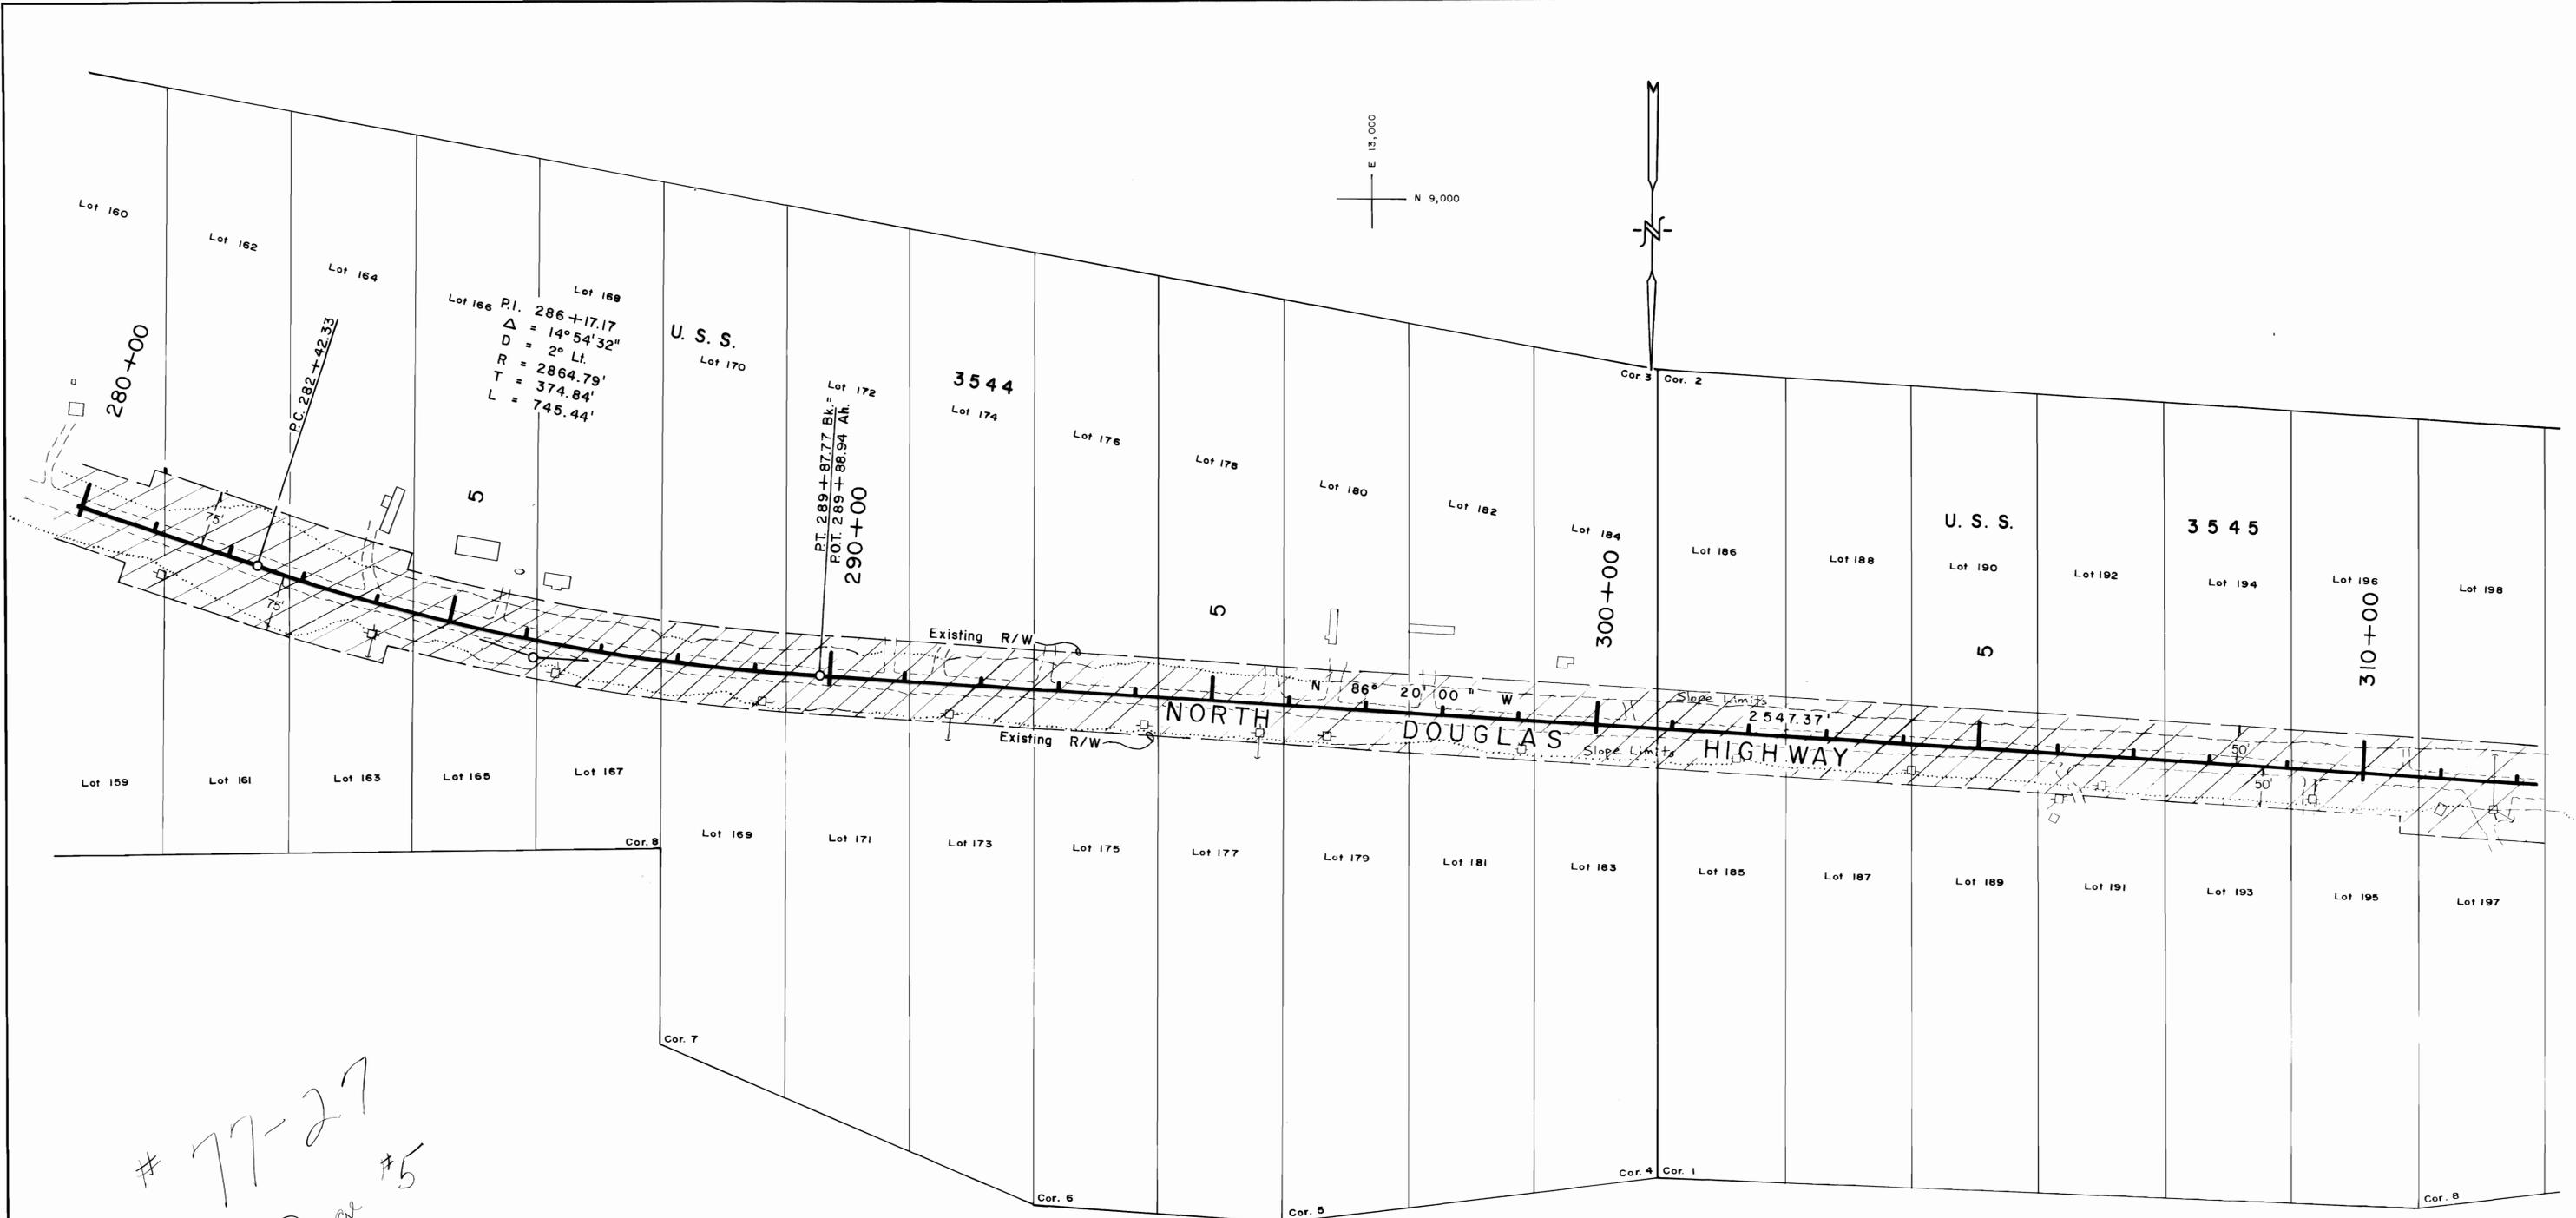

# 77-27  
Page #5

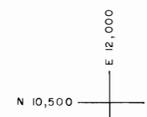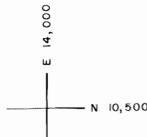

DATE	3/71	Deleted P-25 through P-29	GEP
REVISIONS			BY

**STATE OF ALASKA**  
DEPARTMENT OF HIGHWAYS  
RIGHT OF WAY MAP  
ALASKA PROJECT NO  
**S-0959 (4)**

PERMIT NO	OWNER	AREA

DRAWN	G. C. F.	DATE	10/70	SCALE	1" = 100'
CHECKED		DATE		SHEET	5 of 9


PARCEL	OWNER	TAKE	REMAIN
30	Donald L. Swihart *	569	75,505
31	William E. Hamilton *	3,298	72,776
32	Janice J. Jacquot *	8,458	67,616
33	Darryl R. Johnston *	16,134	59,940
34	Dorothy S. Thornton *	17,500	58,583
34A	Deleted		
35	STATE OF ALASKA	18,190	72,788
36	Jack V. Abbott & Hazel Abbott *	21,028	76,498
37	Robert E. Loving & Doris T. Loving *	14,969	61,068
38	B. E. Wentworth *	8,310	73,409
39	A. K. Fagerstrom & Donna F. Fagerstrom *	2,565	165,186
40	STATE OF ALASKA	64,752	48,791,708
41	Ammon J. Hill Jr. *	1,301	67,824
42	David H. Tersteeg *	10,241	58,915
43	Dorothy W. Munson *	18,123	51,002
44	James E. Beaton *	23,881	63,472
45	Thomas C. Gallagher & Robert N. Gallagher *	23,954	68,425
46	Janice Louise Moore *	10,950	104,852
47	Dennis Nottingham *	7,846	109,218
48	William H. Huston & Janice K. Huston *	804	92,080
49	STATE OF ALASKA	2,069	627,126
X36	Jack V. Abbott & Hazel Abbott	9,610	

PERMIT No	OWNER	AREA
P-47	Deleted	
P-45	Thomas C. Gallagher & Robert N. Gallagher	9,093 sq. ft.
P-46	Janice Louise Moore	8,101 sq. ft.

\* Contract Buyer — State of Alaska, Contract Seller

#77-27  
Page #6

EASEMENT	OWNER	AREA
E34	Anthony E. Reiger	2,475

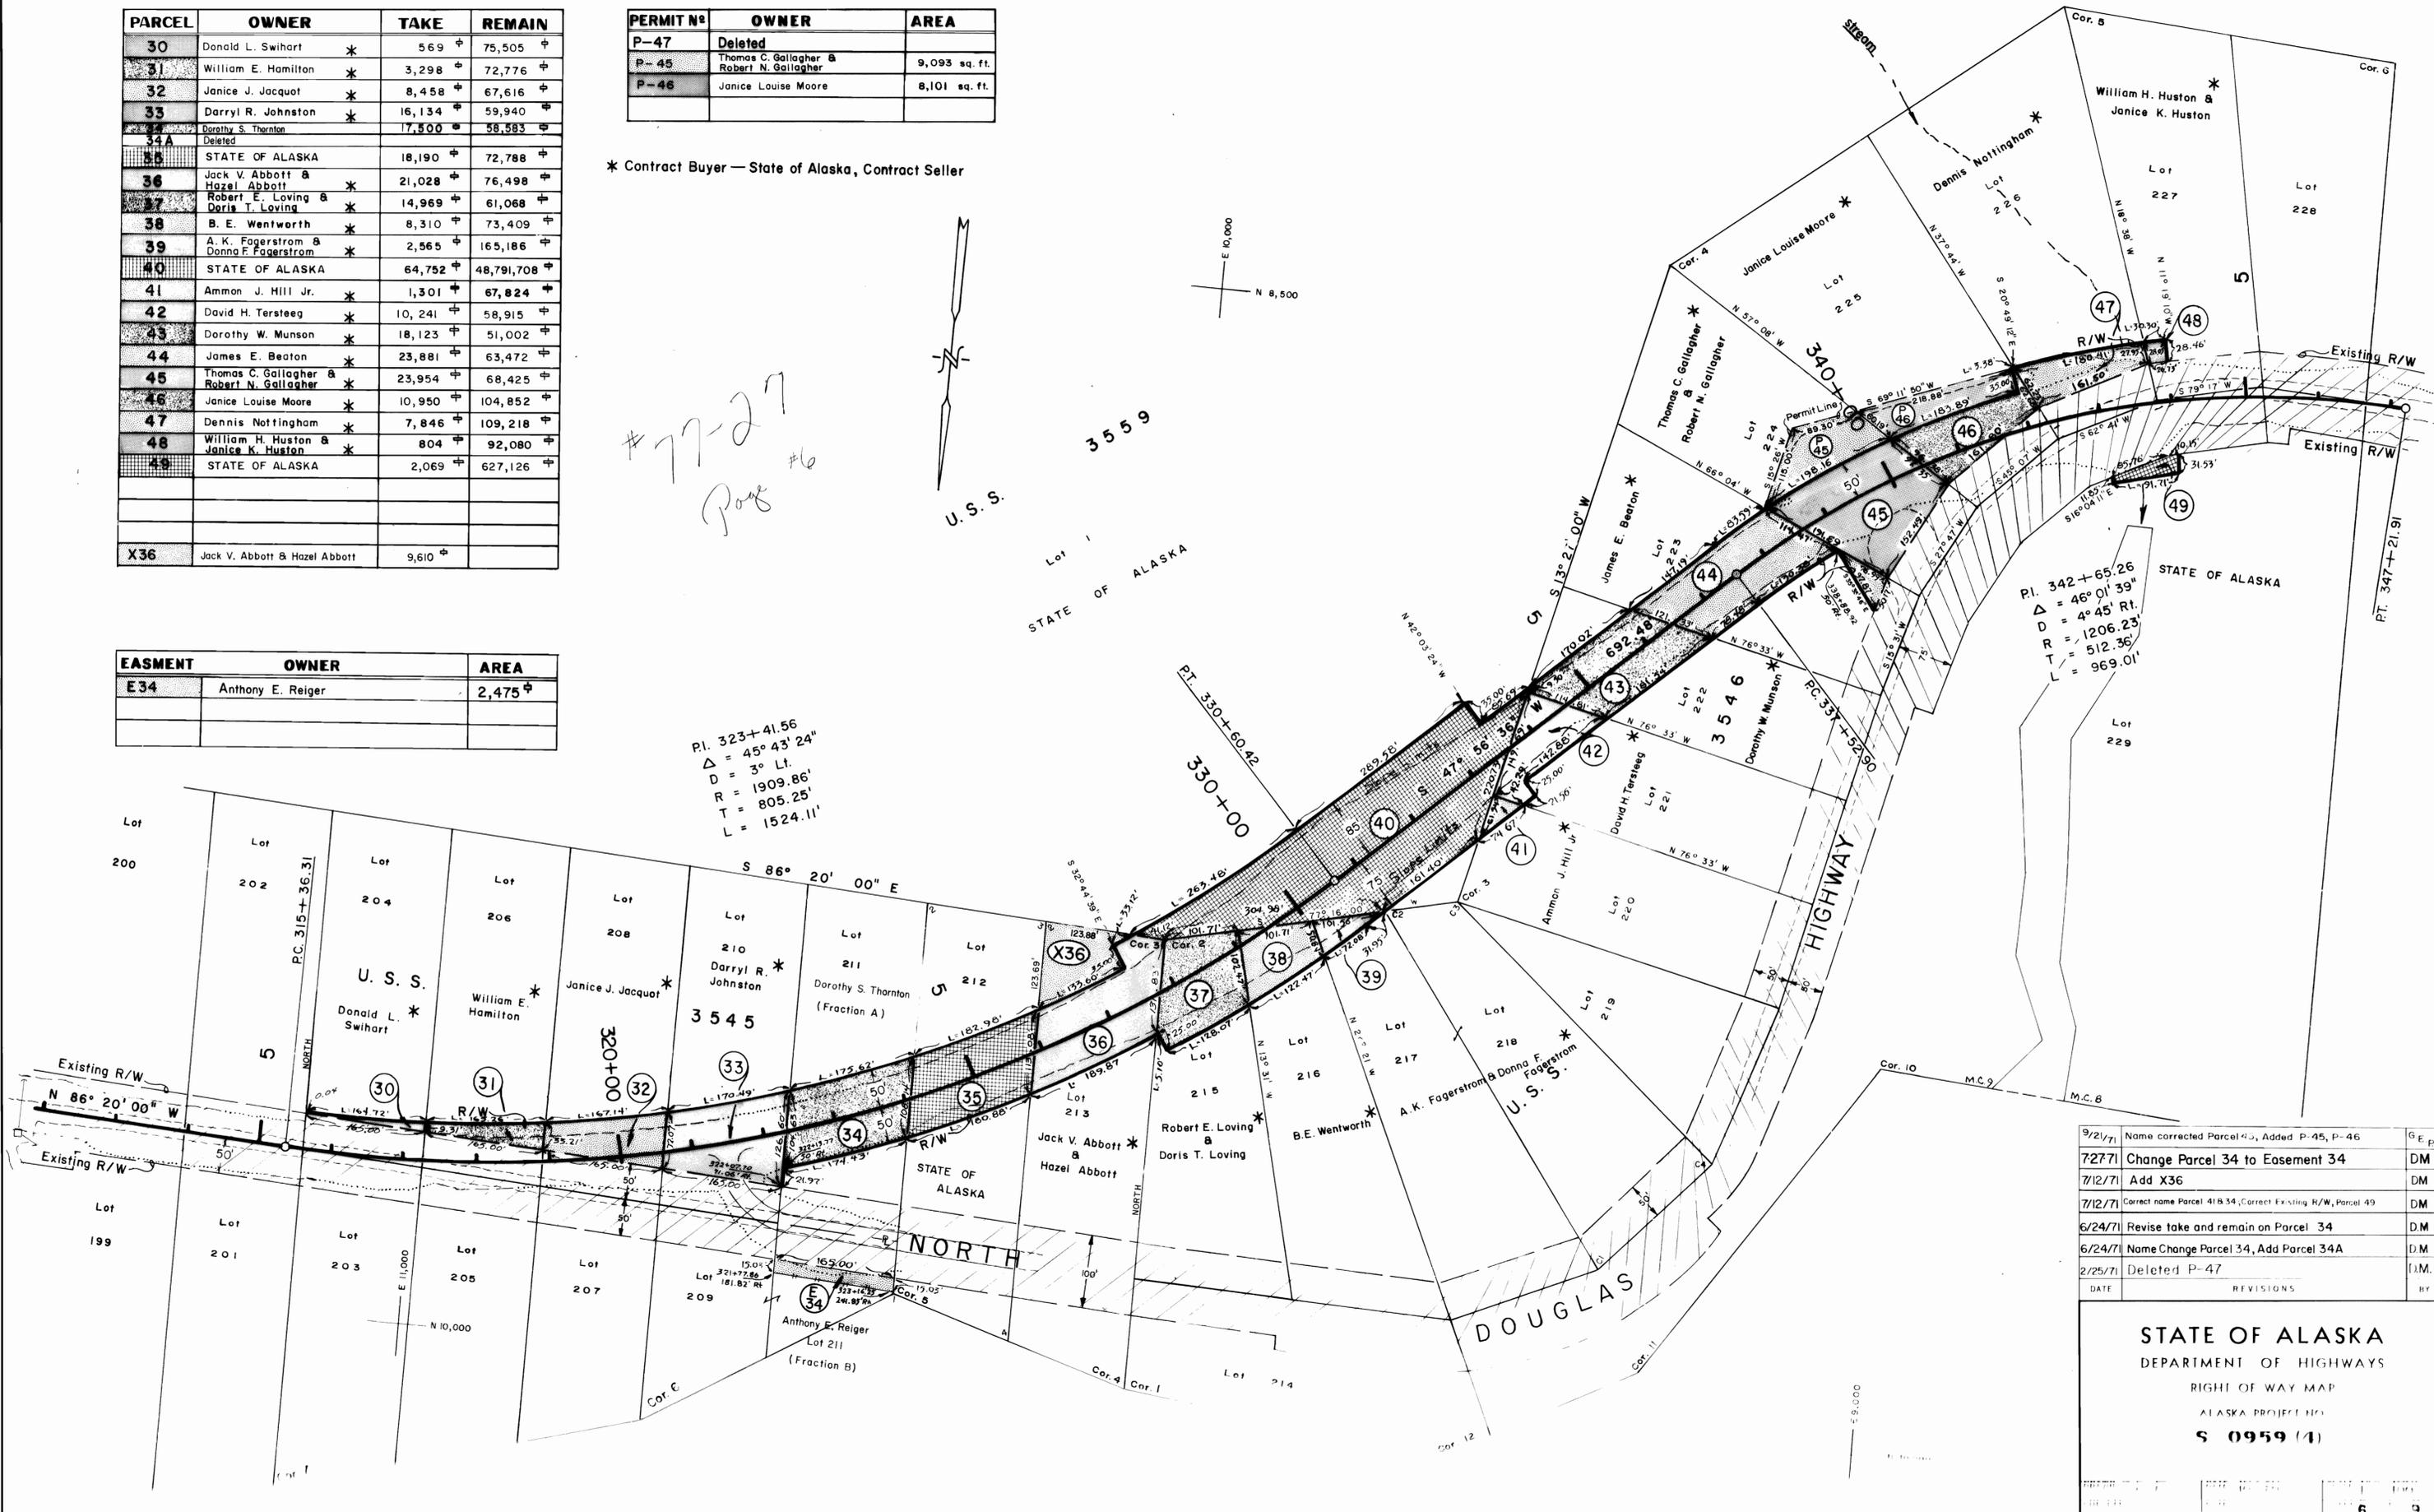


PI. 323+41.56  
 $\Delta = 45^\circ 43' 24''$   
 $D = 3^\circ \text{ Lt.}$   
 $R = 1909.86'$   
 $T = 805.25'$   
 $L = 1524.11'$

PI. 342+65.26  
 $\Delta = 46^\circ 01' 39''$   
 $D = 4^\circ 45' \text{ Rt.}$   
 $R = 1206.23'$   
 $T = 512.36'$   
 $L = 969.01'$

DATE	REVISIONS	BY
9/21/71	Name corrected Parcel 43, Added P-45, P-46	GEP
7/27/71	Change Parcel 34 to Easement 34	DM
7/12/71	Add X36	DM
7/12/71	Correct name Parcel 41 & 34, Correct Existing R/W, Parcel 49	DM
6/24/71	Revise take and remain on Parcel 34	DM
6/24/71	Name Change Parcel 34, Add Parcel 34A	DM
2/25/71	Deleted P-47	DM

STATE OF ALASKA  
 DEPARTMENT OF HIGHWAYS  
 RIGHT OF WAY MAP  
 ALASKA PROJECT NO.  
**S 0959 (4)**



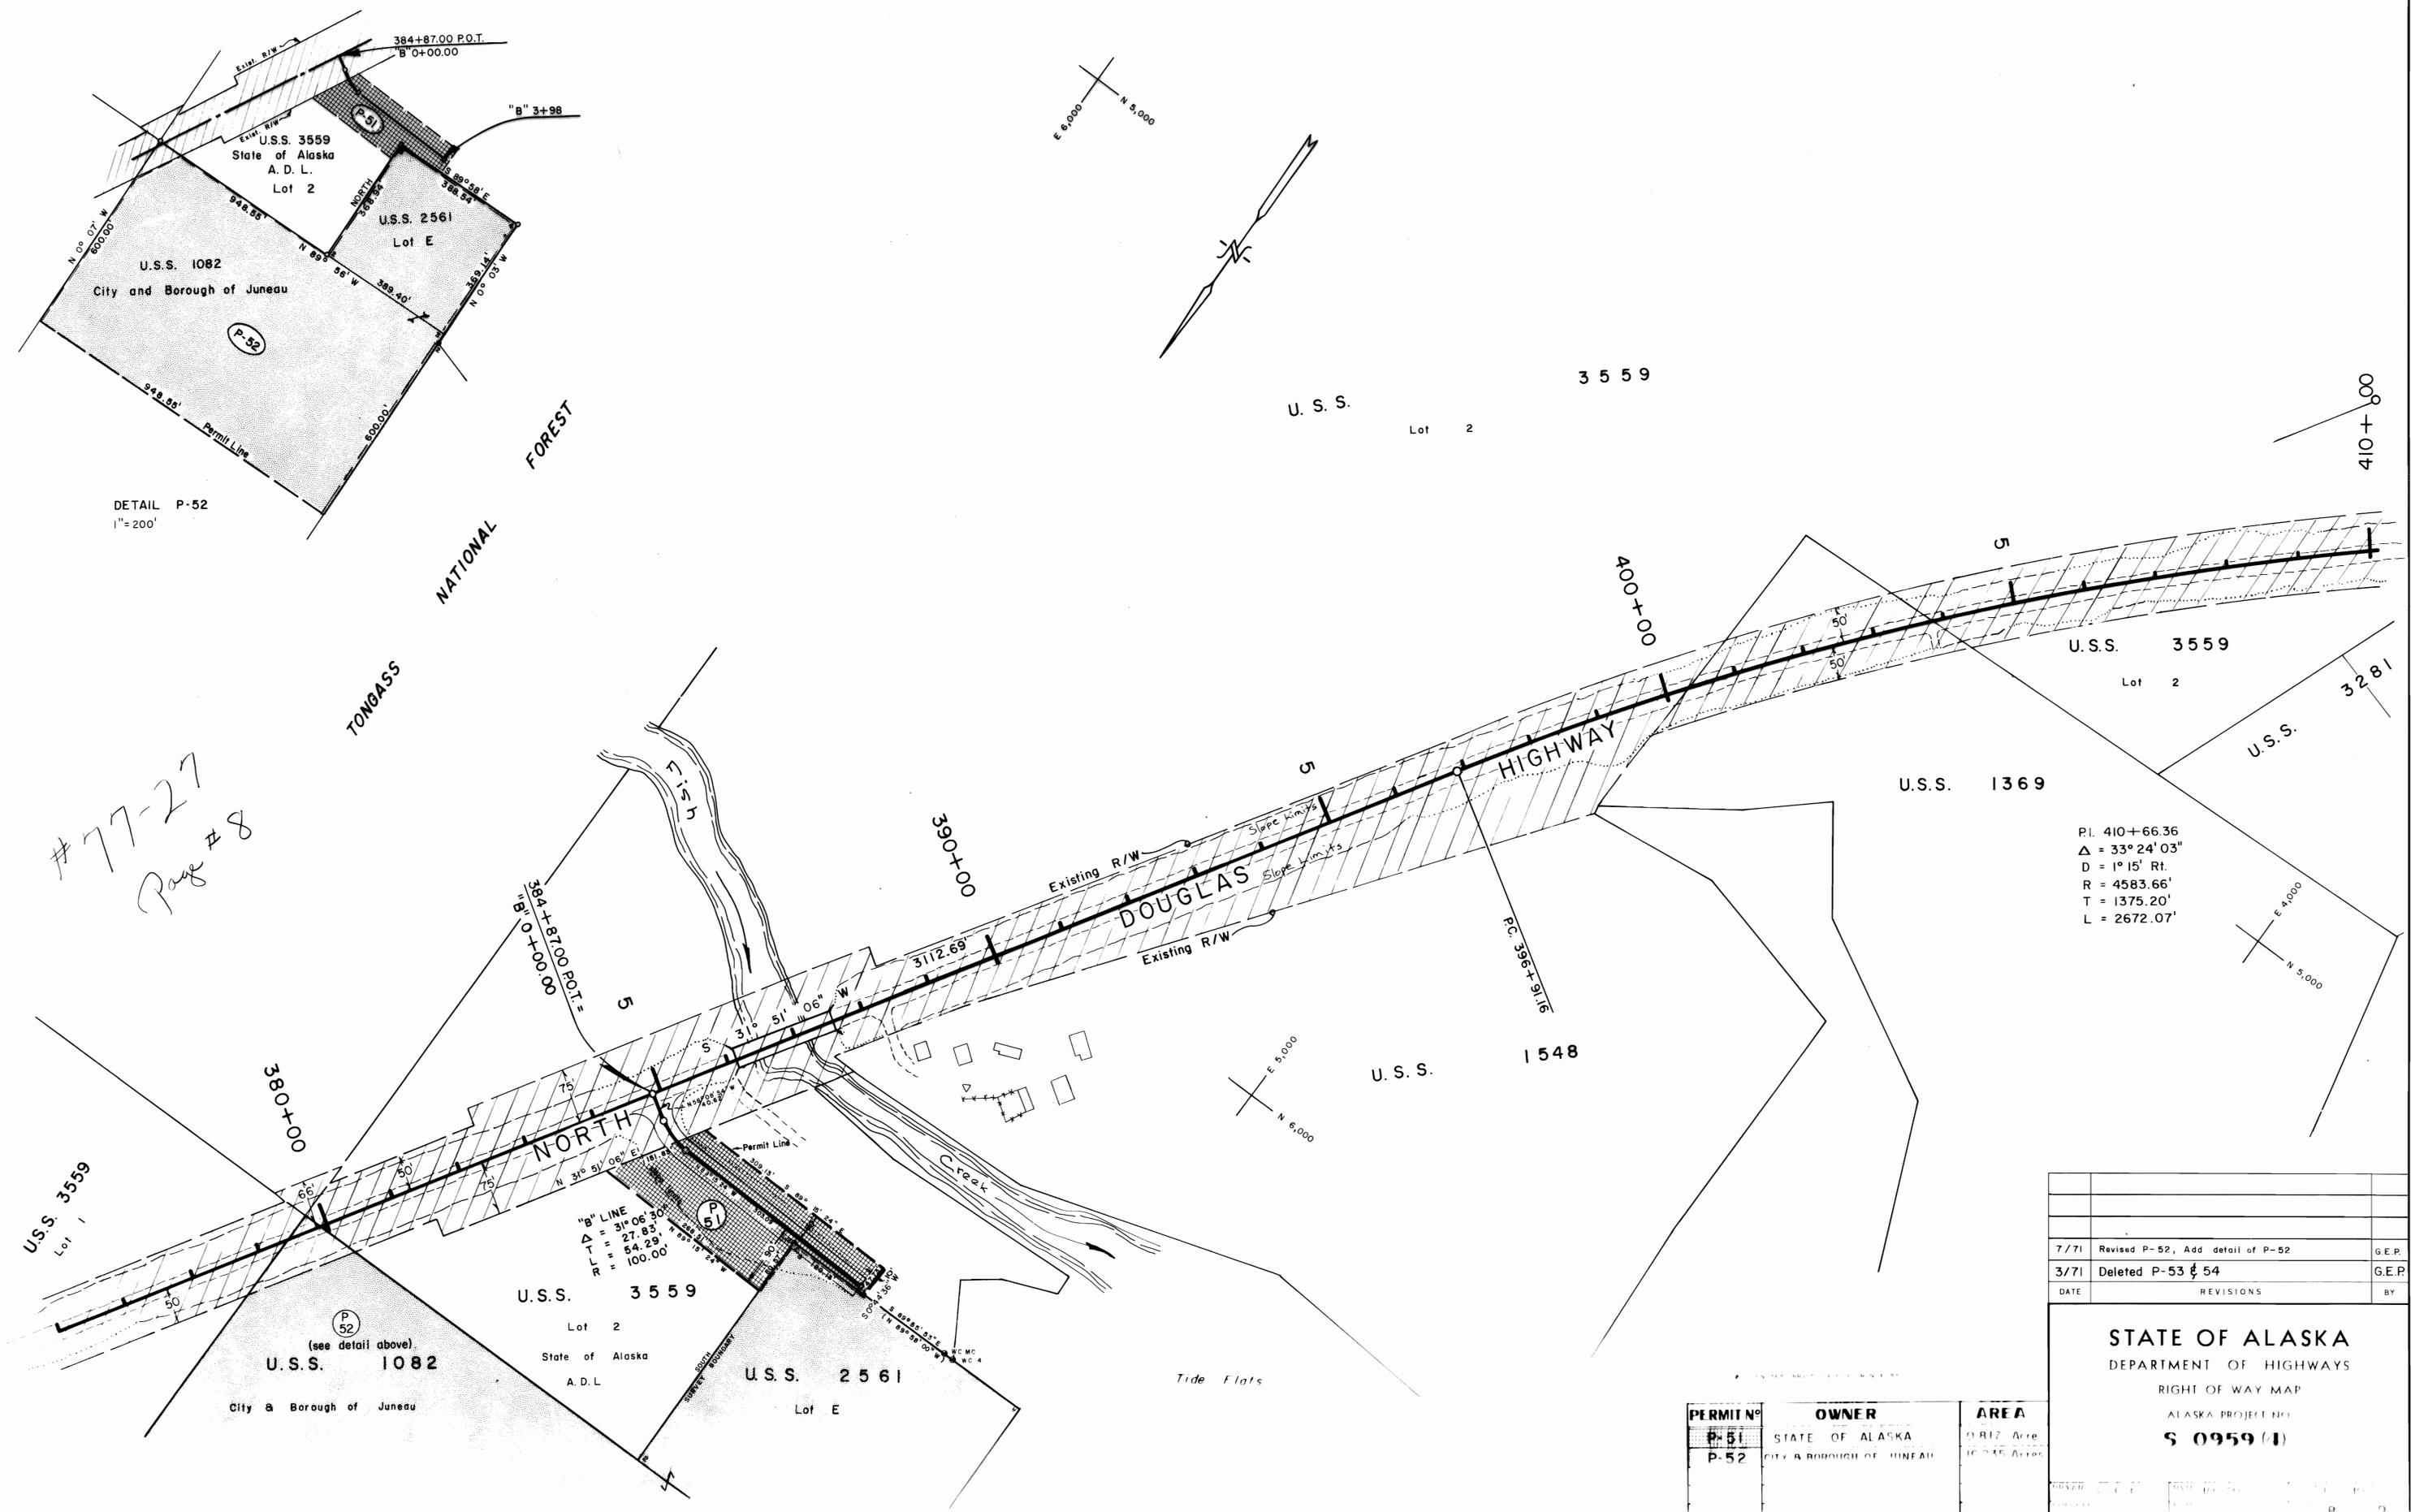

P.I. 410+66.36  
 $\Delta = 33^\circ 24' 03''$   
 $D = 1^\circ 15' \text{ Rt.}$   
 $R = 4583.66'$   
 $T = 1375.20'$   
 $L = 2672.07'$


DATE	REVISIONS	BY
7/71	Revised P-52, Add detail of P-52	G.E.P.
3/71	Deleted P-53 & 54	G.E.P.

**STATE OF ALASKA**  
 DEPARTMENT OF HIGHWAYS  
 RIGHT OF WAY MAP  
 ALASKA PROJECT NO.  
**S 0959 (1)**

PERMIT NO.	OWNER	AREA
P-51	STATE OF ALASKA	0.817 Acres
P-52	CITY & BOROUGH OF JUNEAU	10.245 Acres

#77-27  
Page #8

DETAIL P-52  
1"=200'

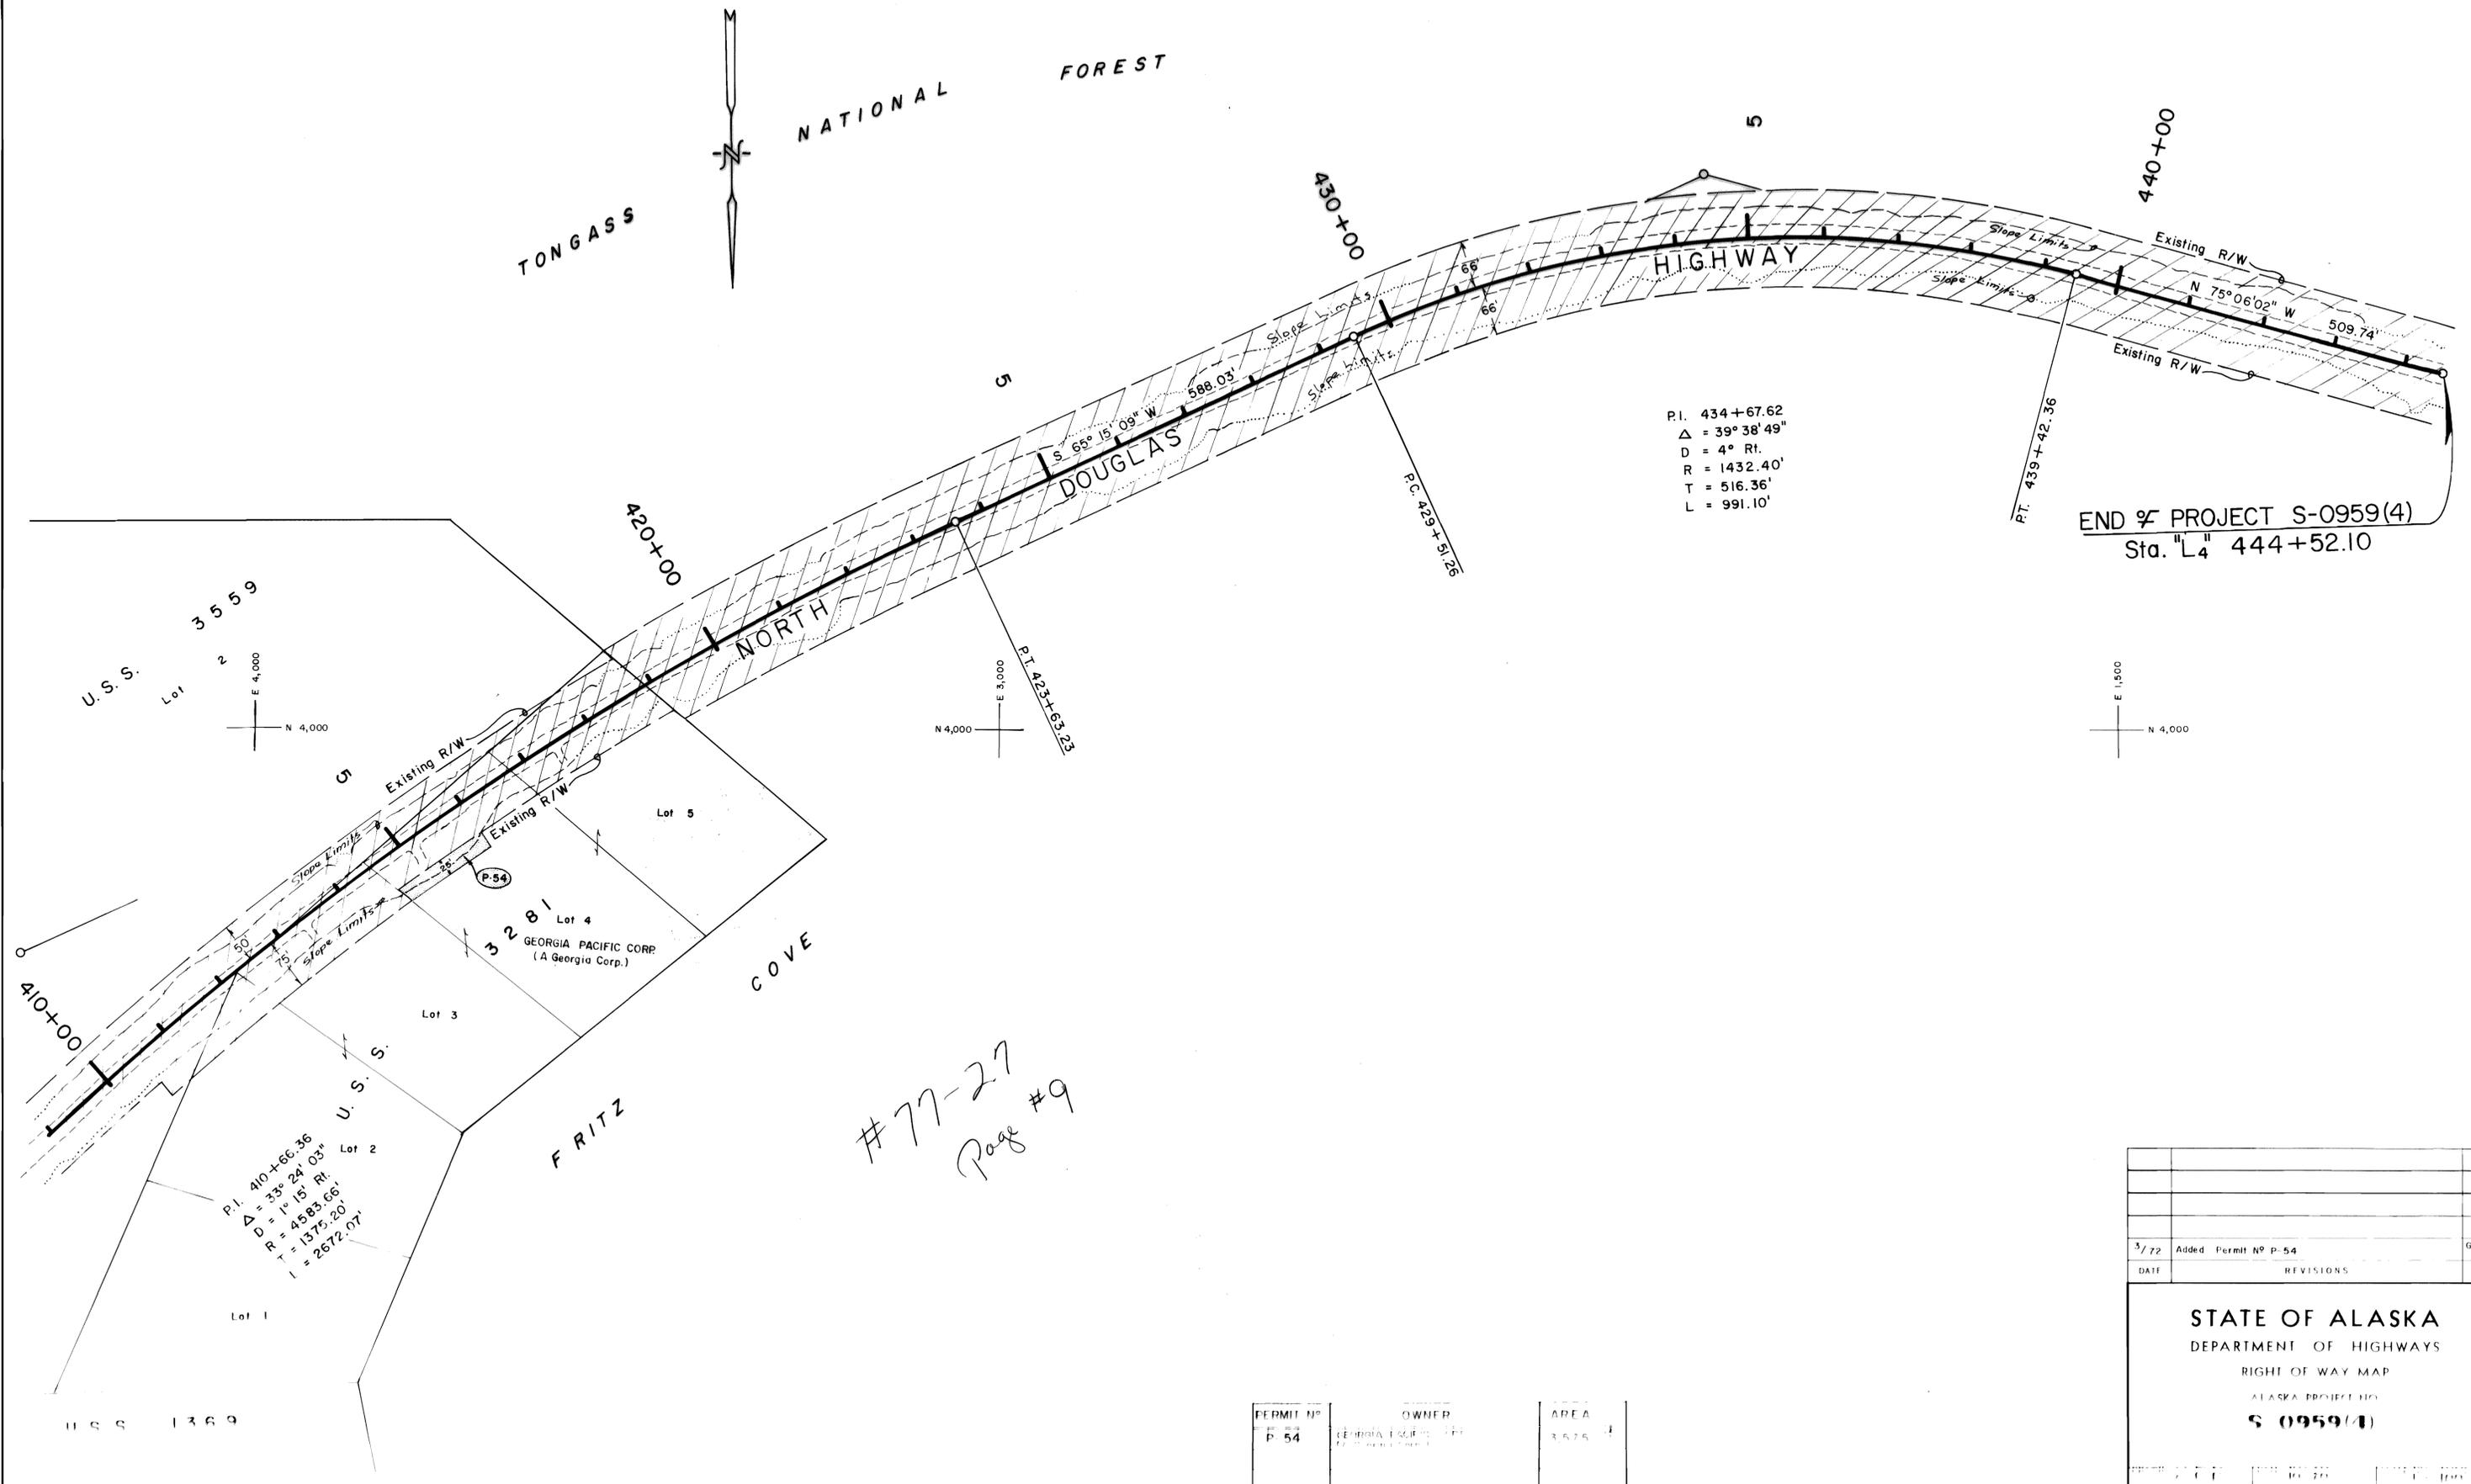

P.I. 434+67.62  
 $\Delta = 39^\circ 38' 49''$   
 D = 4° Rt.  
 R = 1432.40'  
 T = 516.36'  
 L = 991.10'

END OF PROJECT S-0959(4)  
 Sta. "L4" 444+52.10

#77-27  
 Page #9

DATE	REVISIONS	BY
3/72	Added Permit No P-54	GE p.

STATE OF ALASKA  
 DEPARTMENT OF HIGHWAYS  
 RIGHT OF WAY MAP  
 ALASKA PROJECT NO.  
**S (0959(4))**

PERMIT NO	OWNER	AREA
P-54	GEORGIA PACIFIC CORP.	3,575