


STATE OF ALASKA
 DEPARTMENT OF PUBLIC WORKS
 DIVISION OF HIGHWAYS

RIGHT OF WAY MAP
 ALASKA PROJECT
 ROUTE NO. S-959
 CONTROL SECTION 095901-01
 JUNEAU-DOUGLAS BRIDGE
 TO OUTER POINT

LENGTH SUMMARY

PROJECT LENGTH:
 FEET _____ MILES _____
 RIGHT OF WAY LENGTH:
 FEET _____ MILES 8.659

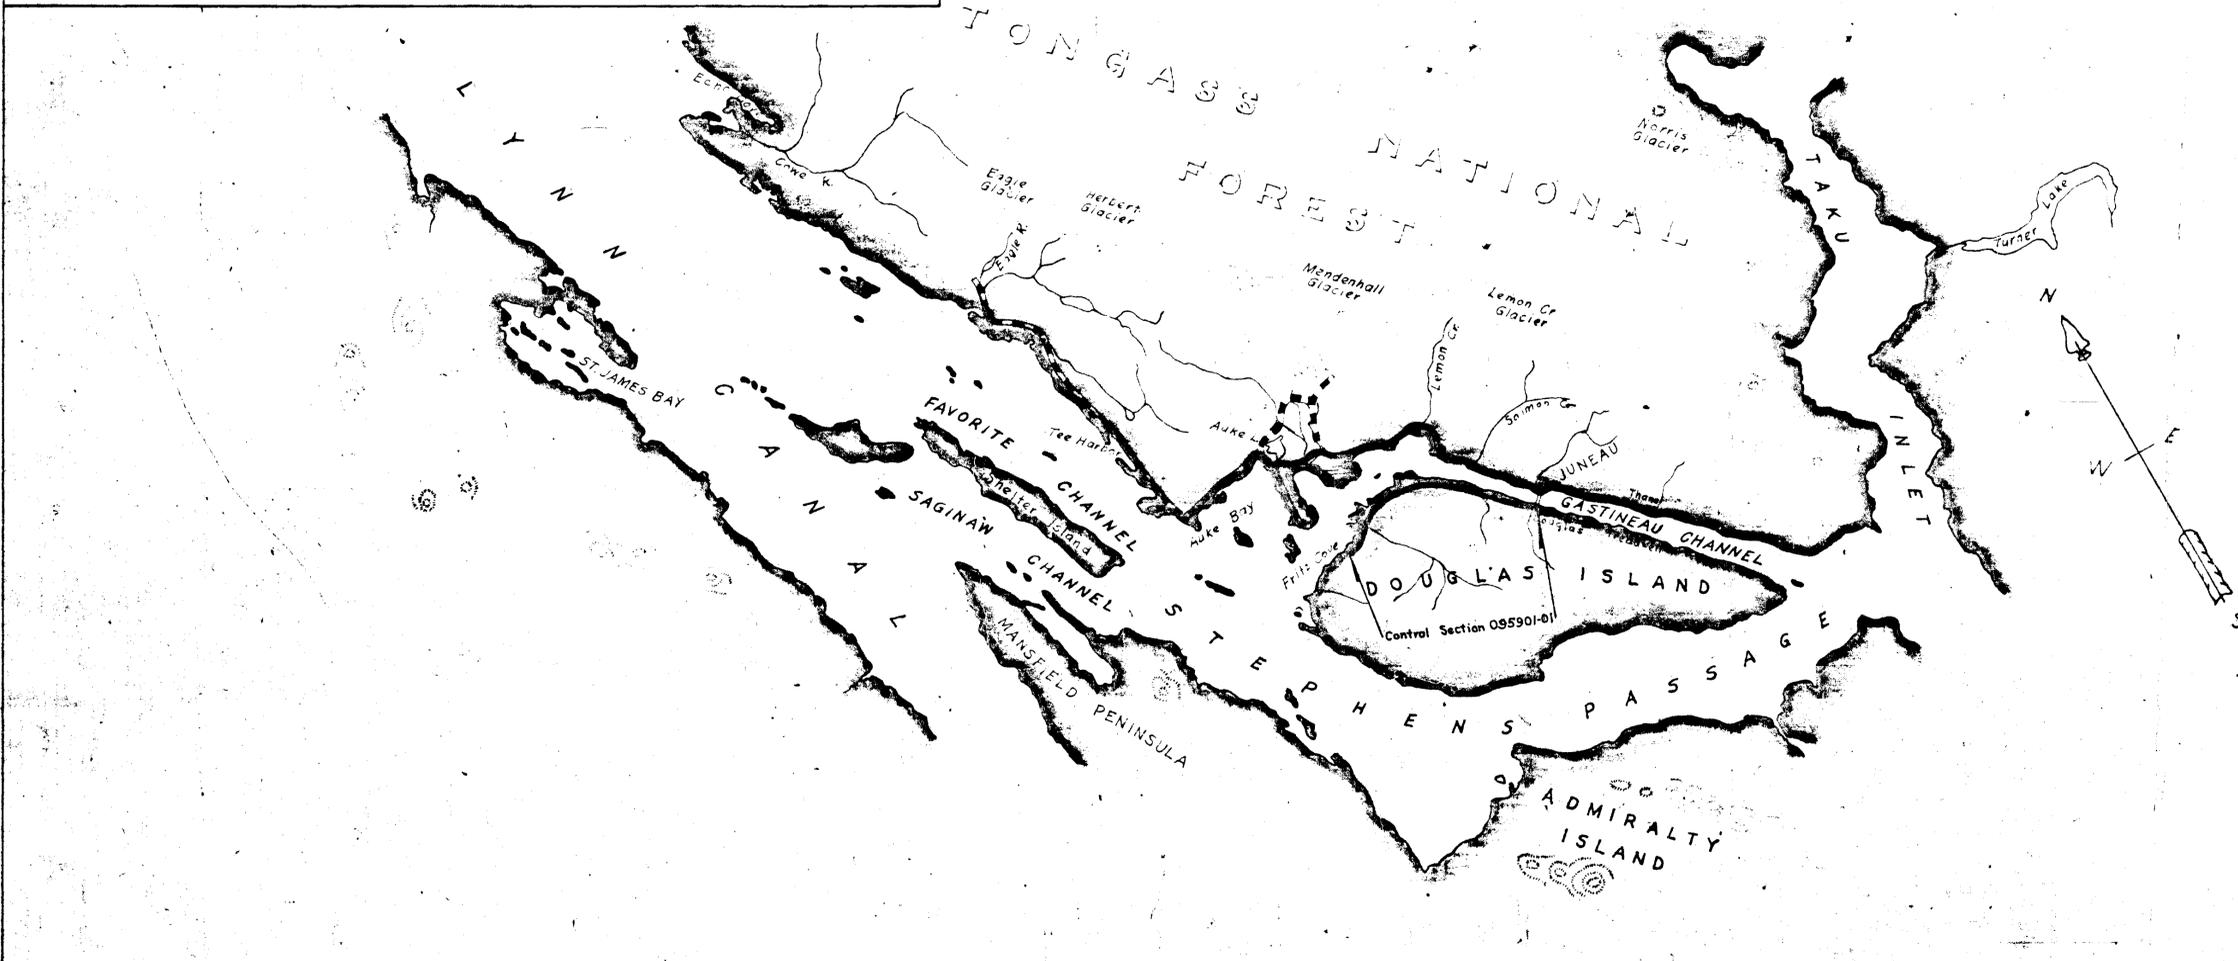

DEPARTMENT OF HIGHWAYS


APPROVED 12/17, 1963
 DATE

B. Campbell


DEPARTMENT OF COMMERCE
 BUREAU OF PUBLIC ROADS

APPROVED _____, 19____
 DATE

REGIONAL ENGINEER
 REGION TEN

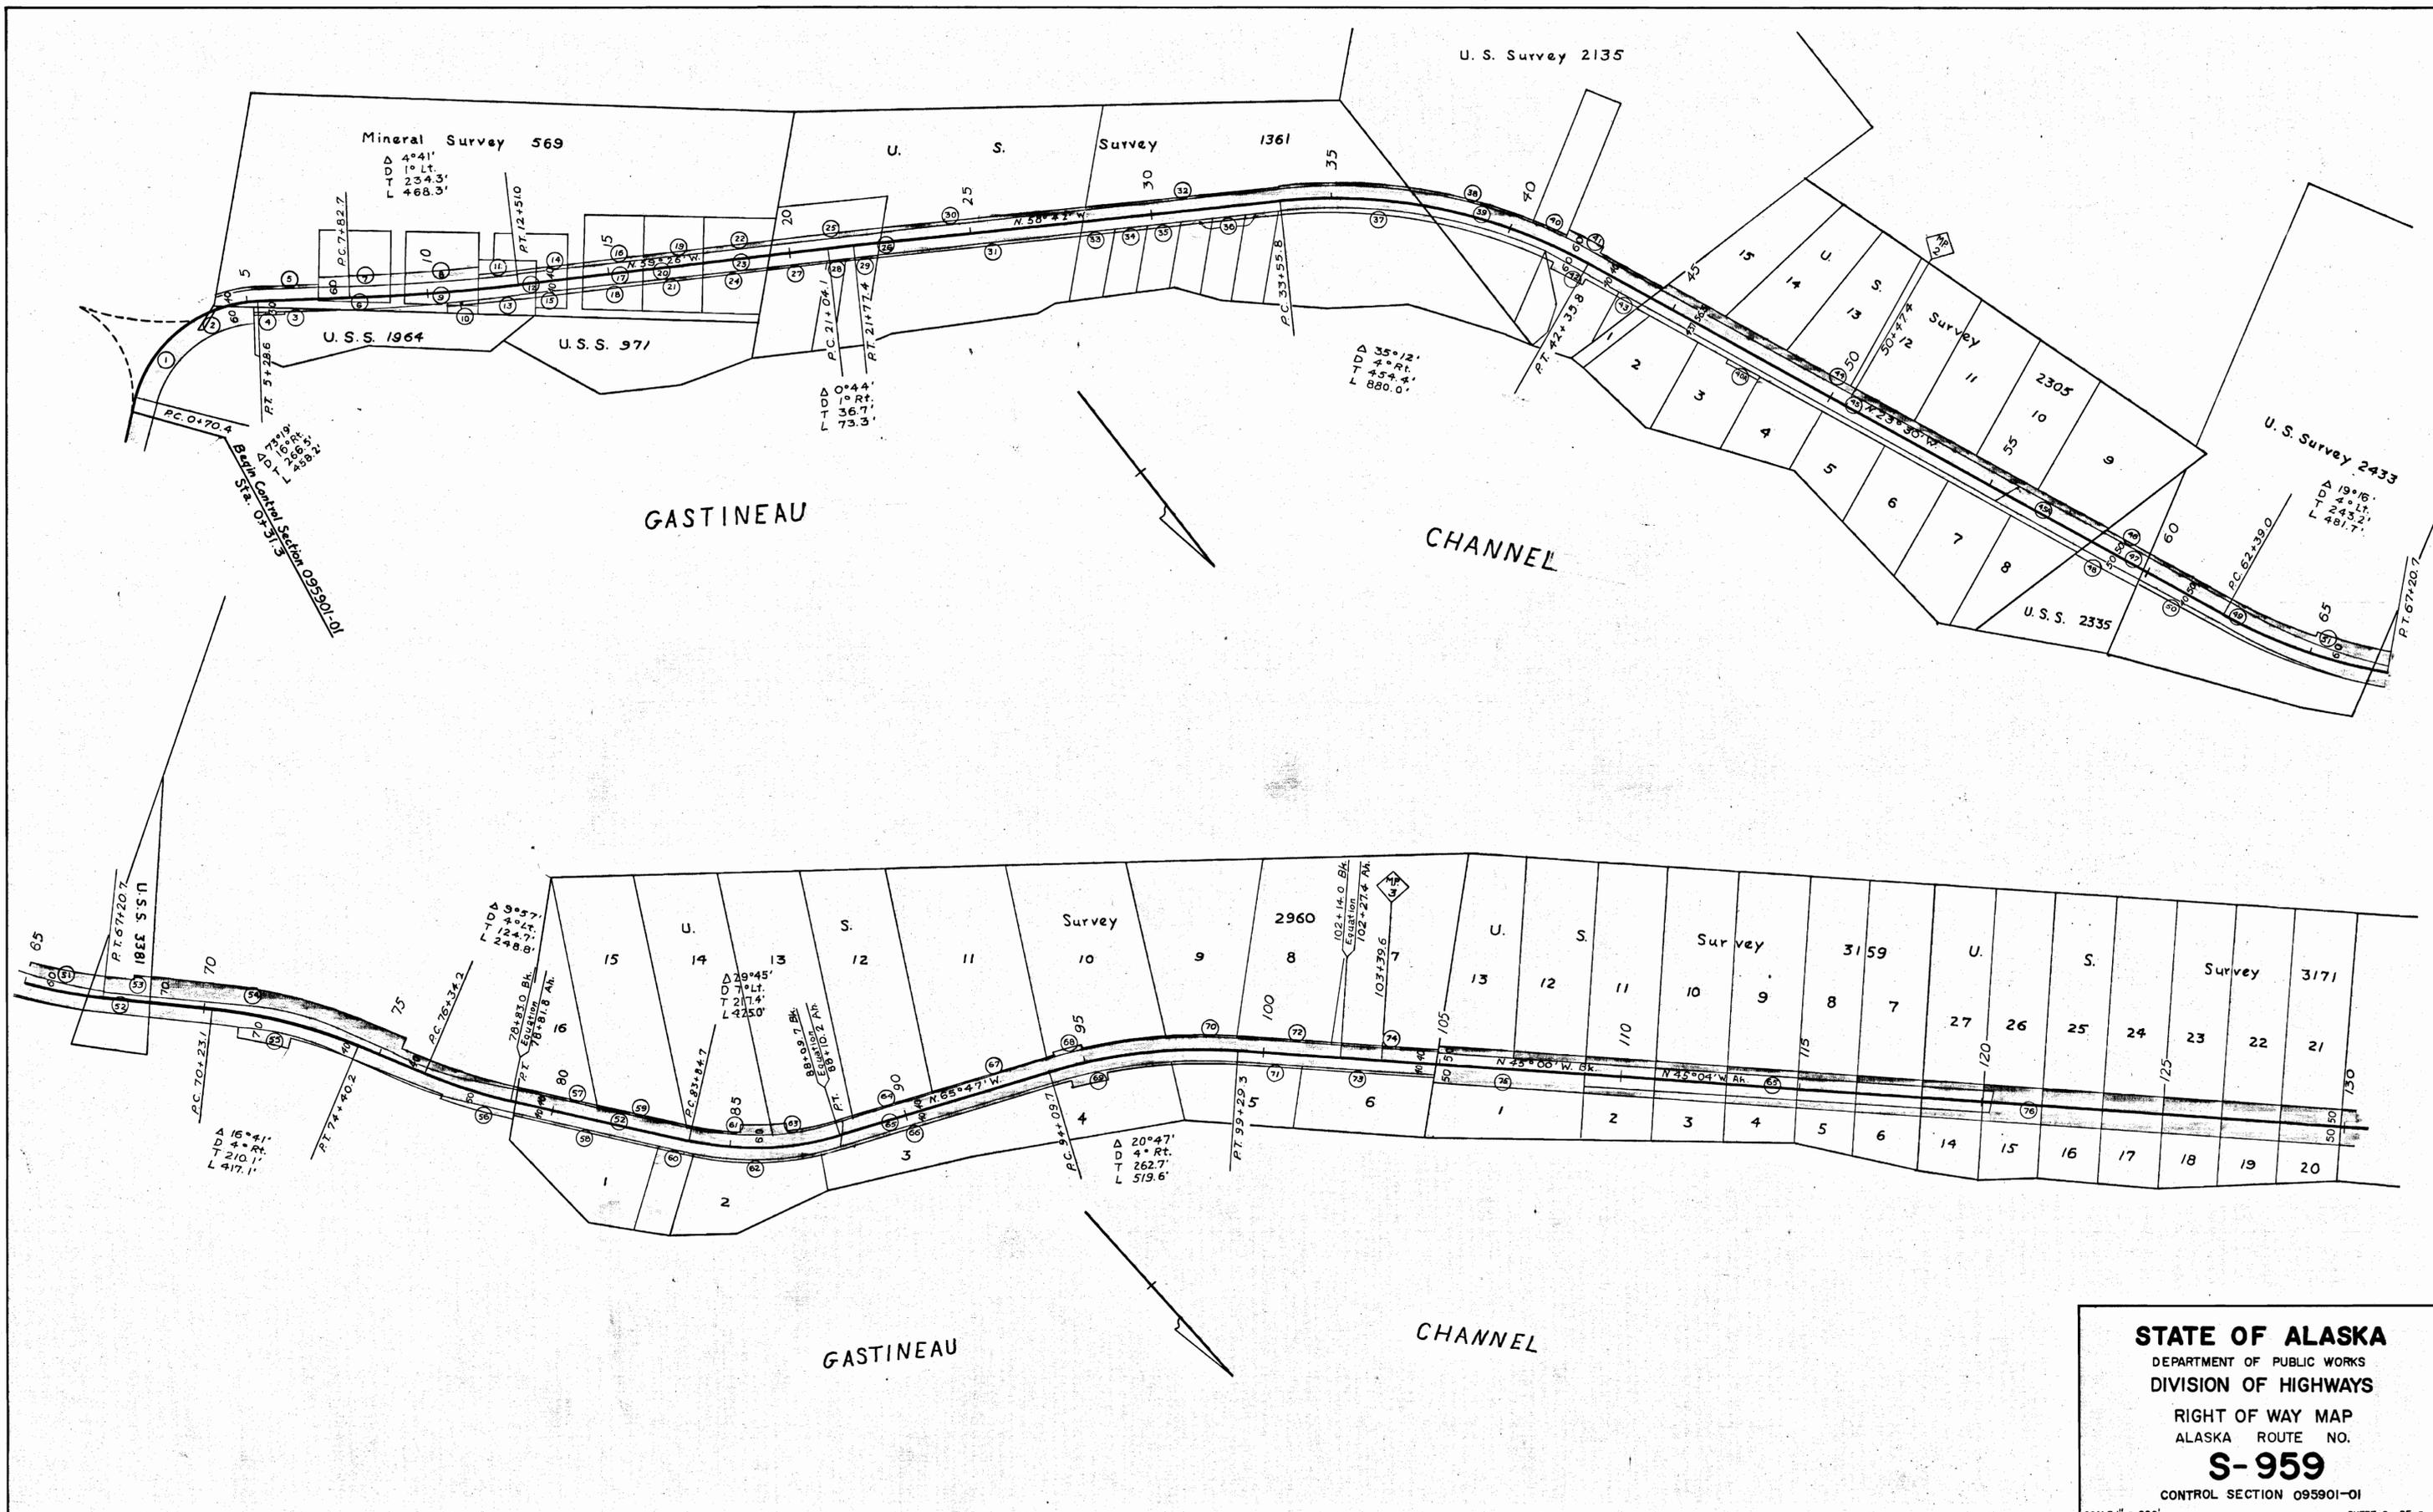


STATE OF ALASKA
 DEPARTMENT OF PUBLIC WORKS
 DIVISION OF HIGHWAYS
 RIGHT OF WAY MAP
 ALASKA ROUTE NO.
S-959
 CONTROL SECTION 095901-01
 SCALE 1" = 200' SHEET 2 OF 5

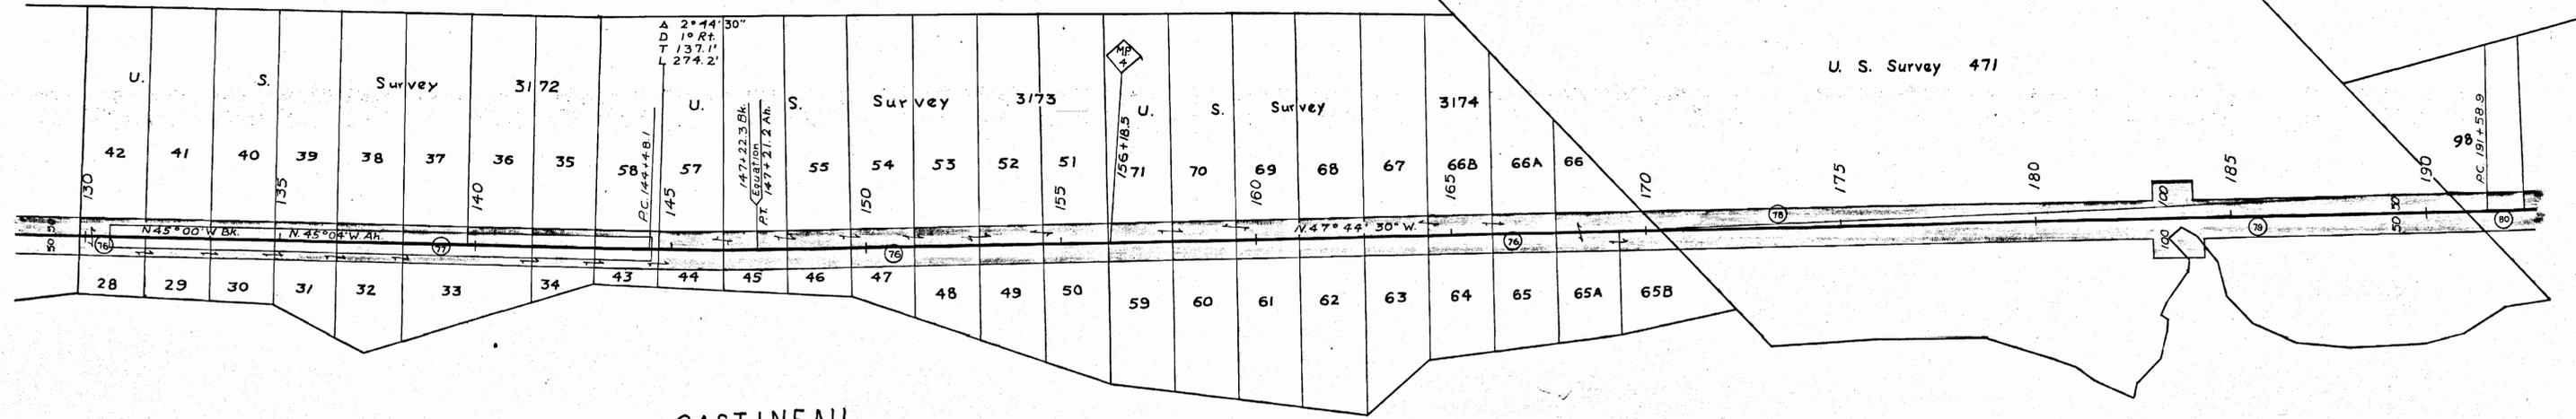


GASTINEAU

CHANNEL

U. S. Survey 471

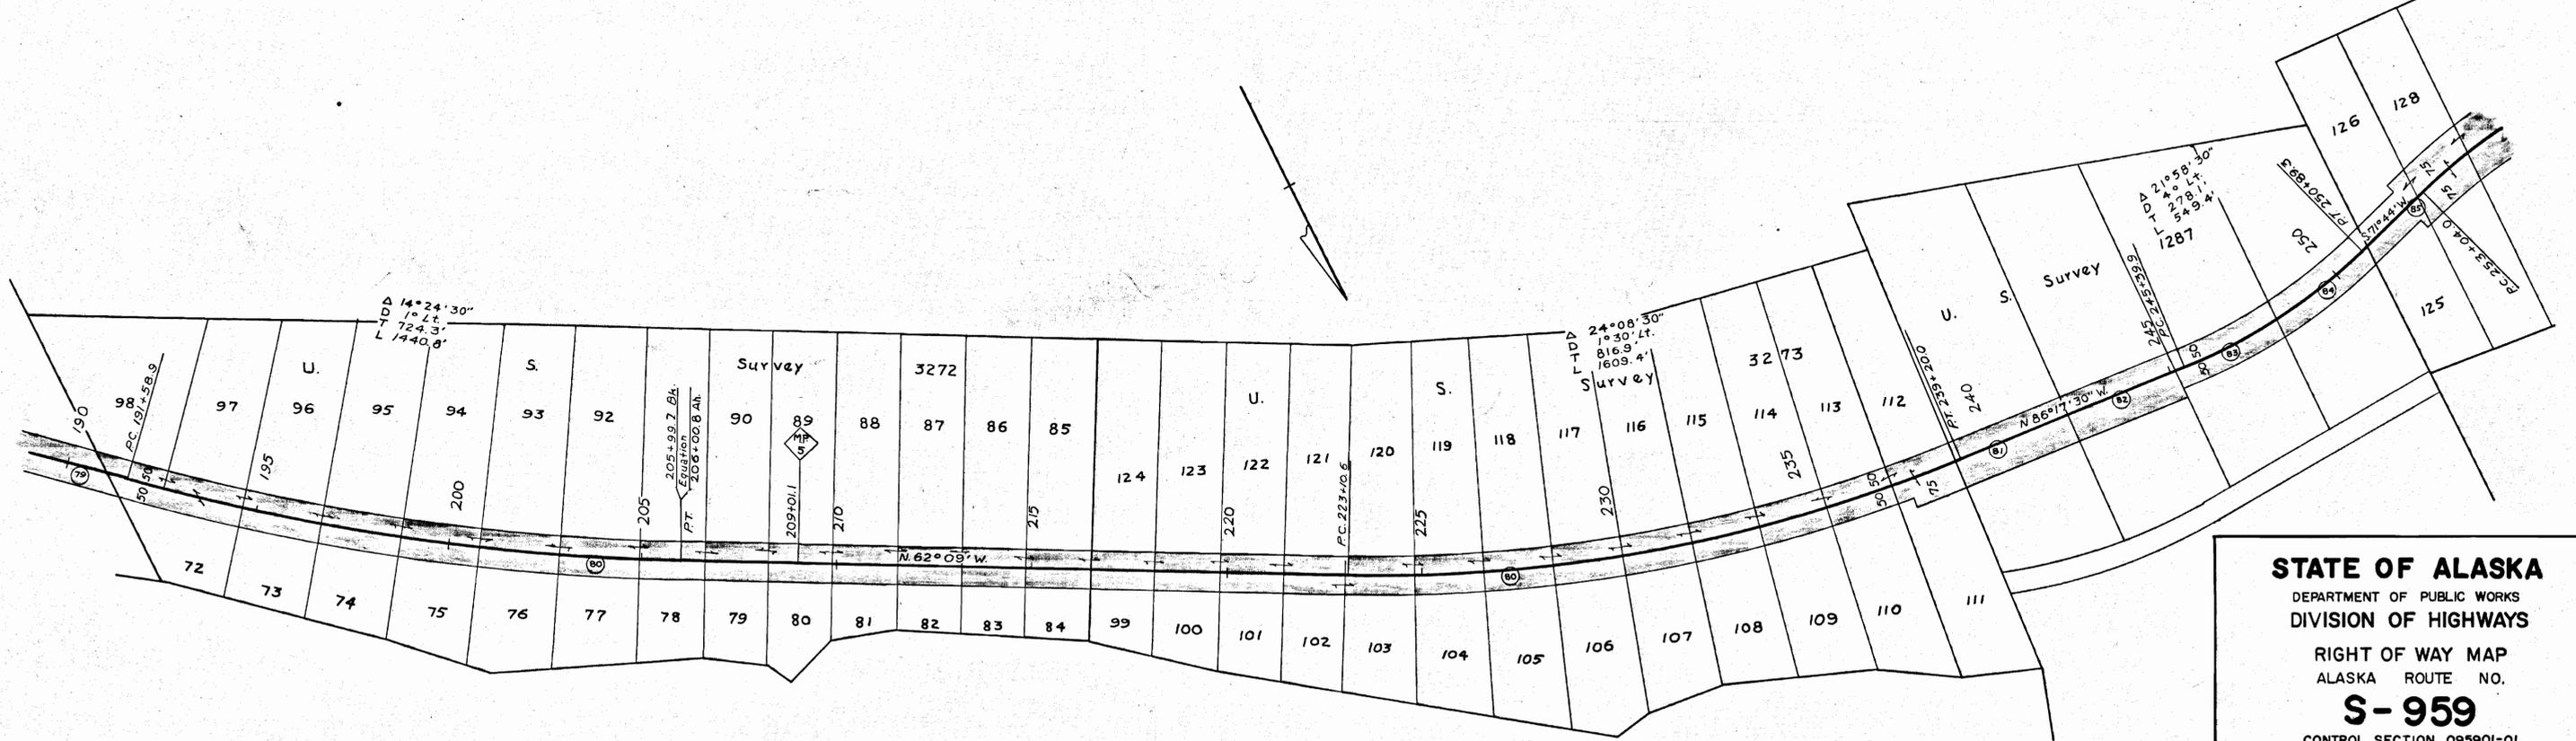

STATE OF ALASKA
 DEPARTMENT OF PUBLIC WORKS
 DIVISION OF HIGHWAYS
 RIGHT OF WAY MAP
 ALASKA ROUTE NO.
S-959
 CONTROL SECTION 095901-01
 SCALE 1" = 200' SHEET 3 OF 5

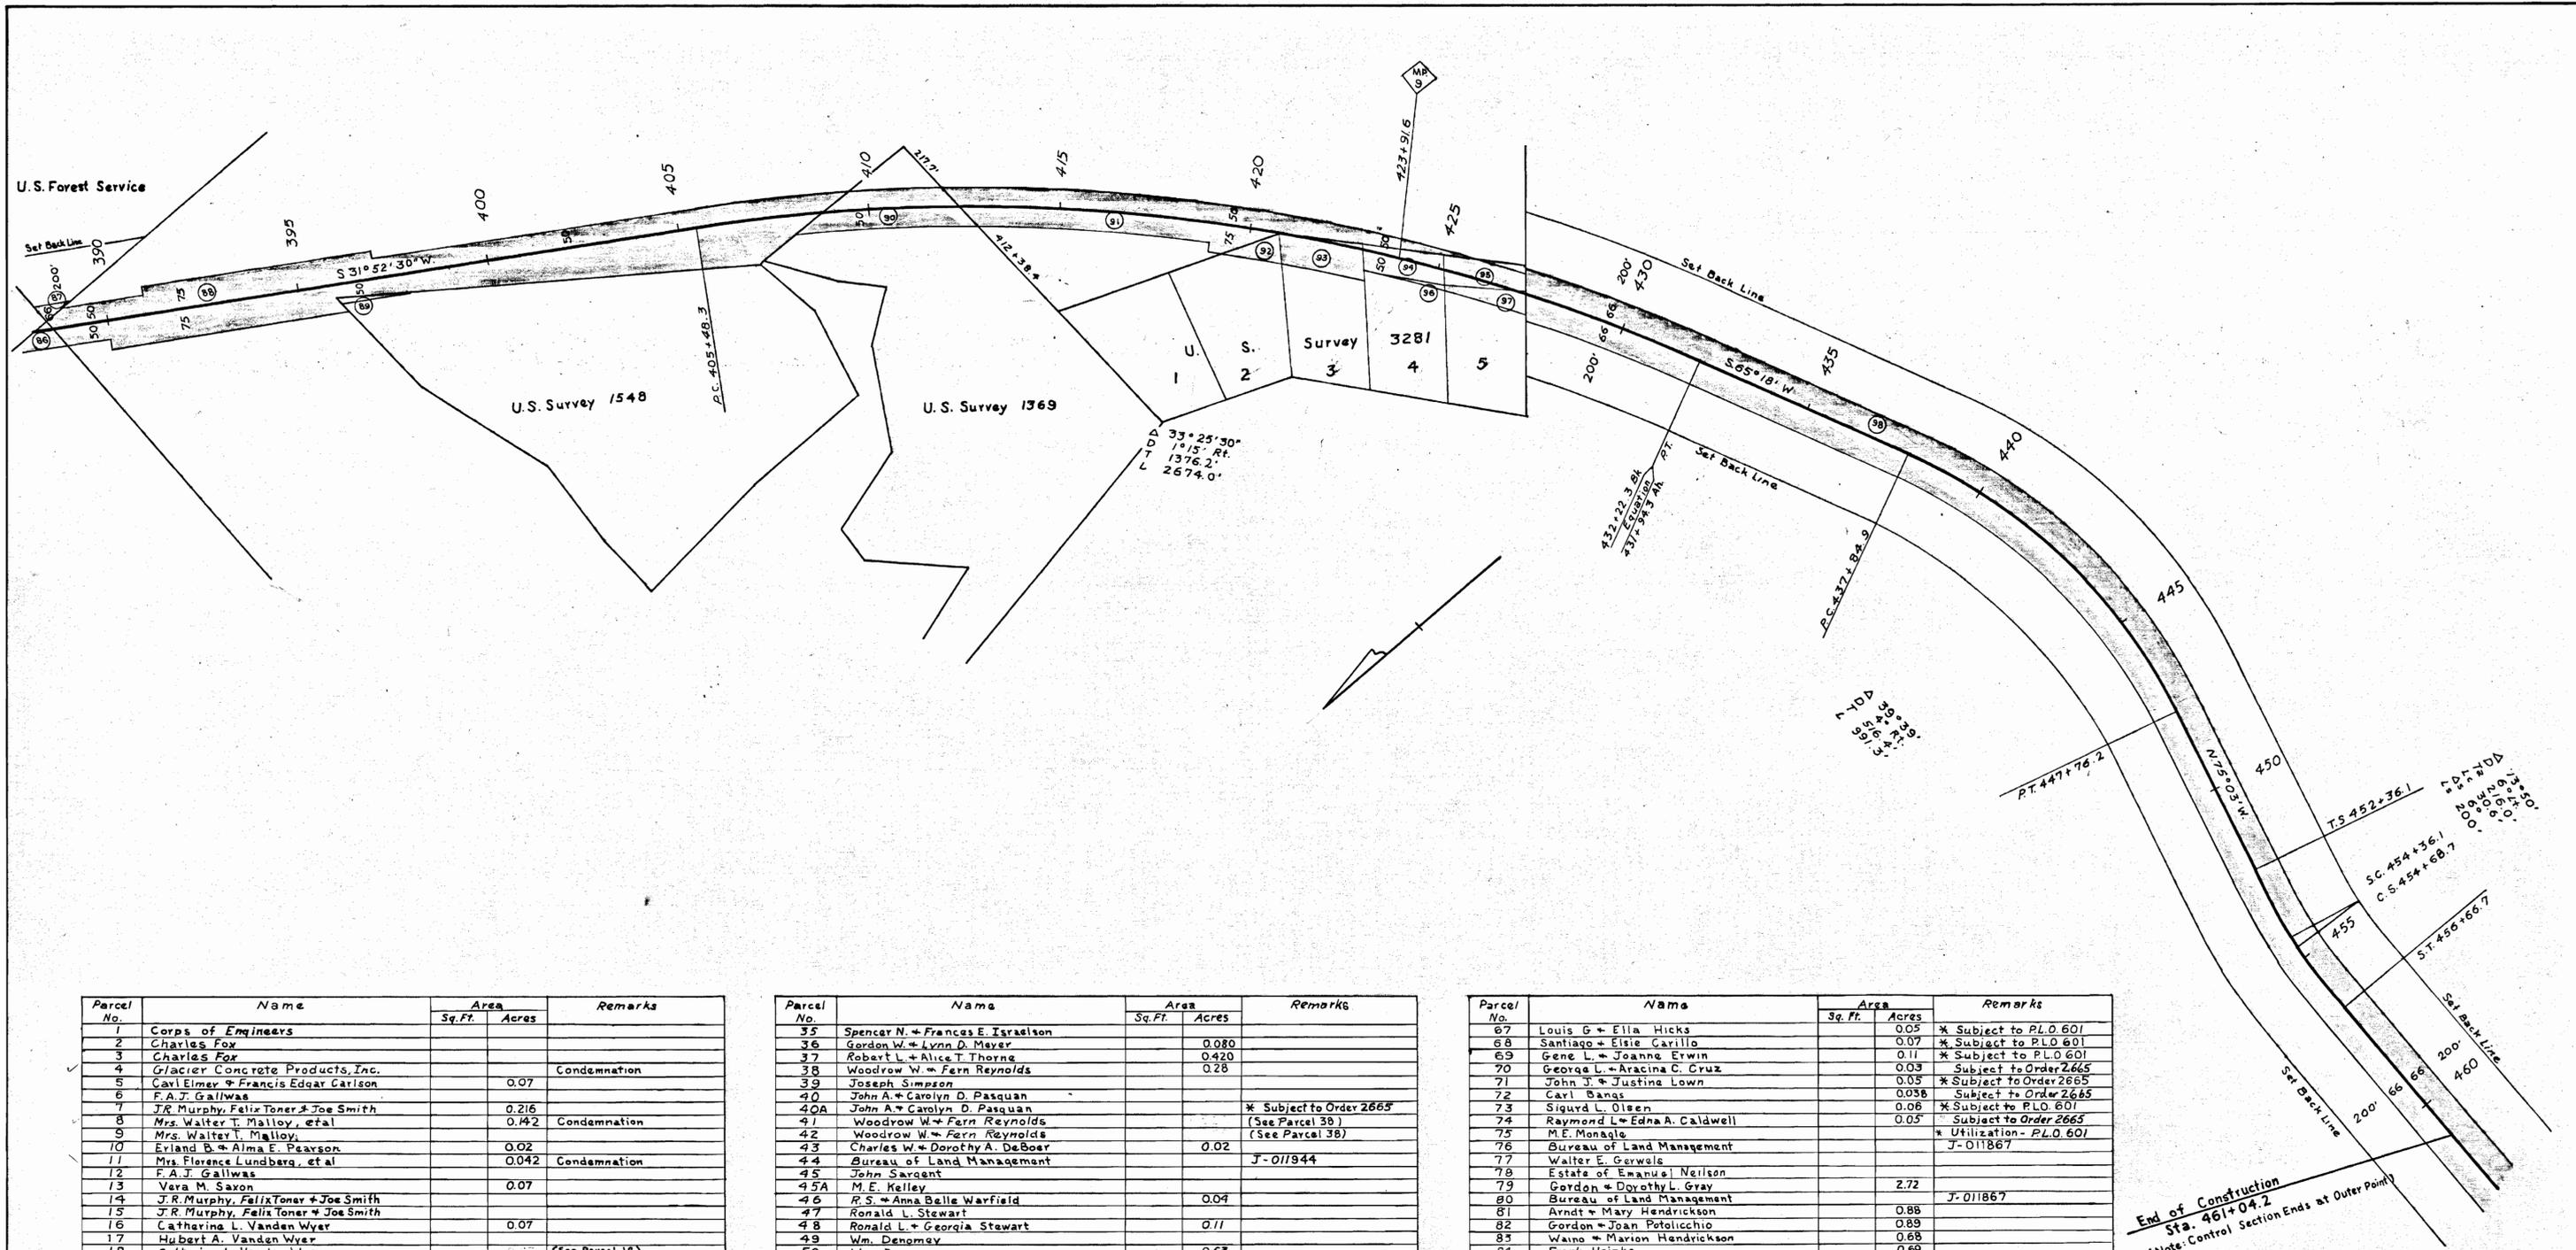

Parcel No.	Name	Area		Remarks
		Sq. Ft.	Acres	
1	Corps of Engineers			
2	Charles Fox			
3	Charles Fox			
4	Glacier Concrete Products, Inc.			Condemnation
5	Carl Elmer & Francis Edgar Carlson		0.07	
6	F.A.J. Gallwas			
7	J.R. Murphy, Felix Toner & Joe Smith		0.216	
8	Mrs. Walter T. Malloy, et al		0.142	Condemnation
9	Mrs. Walter T. Malloy			
10	Erland B. & Alma E. Pearson		0.02	
11	Mrs. Florence Lundberg, et al		0.042	Condemnation
12	F.A.J. Gallwas			
13	Vera M. Saxon		0.07	
14	J.R. Murphy, Felix Toner & Joe Smith			
15	J.R. Murphy, Felix Toner & Joe Smith			
16	Catherine L. Vanden Wyer		0.07	
17	Hubert A. Vanden Wyer			
18	Catherine L. Vanden Wyer			(See Parcel 16)
19	Ernest E. & Florence Weschenfelder		0.07	
20	Ernest E. & Florence Weschenfelder			
21	Ernest E. & Florence Weschenfelder			(See Parcel 19)
22	Charles W. Oldham & Harmon Louqher		0.09	
23	John J. Rehan			
24	Charles W. Oldham & Harmon Louqher			
25	Ernest A. & Ann Kohlhase		0.13	Condemnation
26	Mrs. Morris Tosgaard - Hazel, Hildur Wickstrom			
27	Ernest A. & Ann Kohlhase			(See Parcel 25)
28	William H. & Gloria Ahrensfeld		0.008	
29	Glenn L. & Alice E. Jacobs		0.01	
30	Anna Anderson		0.26	
31	Anna Anderson			(See Parcel 30)
32	Robert L. & Alice T. Thorne		0.420	
33	Arthur H. & Esther G. Kassner		0.02	
34	Willen E. Staley		0.02	

Parcel No.	Name	Area		Remarks
		Sq. Ft.	Acres	
35	Spencer N. & Frances E. Israelson			
36	Gordon W. & Lynn D. Meyer		0.080	
37	Robert L. & Alice T. Thorne		0.420	
38	Woodrow W. & Fern Reynolds		0.28	
39	Joseph Simpson			
40	John A. & Carolyn D. Pasquan			* Subject to Order 2665
40A	John A. & Carolyn D. Pasquan			(See Parcel 38)
41	Woodrow W. & Fern Reynolds			(See Parcel 38)
42	Woodrow W. & Fern Reynolds			
43	Charles W. & Dorothy A. DeBoer		0.02	
44	Bureau of Land Management			J-011844
45	John Sargent			
45A	M.E. Kelley			
46	P.S. & Anna Belle Warfield		0.04	
47	Ronald L. Stewart			
48	Ronald L. & Georgia Stewart		0.11	
49	Wm. Denomey			
50	Wm. Denomey		0.53	
51	Wm. Denomey			(See Parcel 50)
52	Anna Hanson			
53	Walter L. Gnaav		0.19	* Subject to Order 2665
54	Peter J. Ludwig		1.20	
55	Peter J. Ludwig			
56	Peter J. Ludwig			
57	Robert H. & Barbara A. Howe		0.04	Subject to Order 2665
58	Laurance E. & Shirley V. Chantry		0.06	* Subject to P.L.O. 601
59	Alfred B. & Bernice Morgan		0.04	* Subject to P.L.O. 601
60	Ralph E. & Jane N. Cunningham		0.02	
61	Jack M. & Jean Mason		0.08	* Subject to P.L.O. 601
62	Marie Riley Ellingren		0.06	* Subject to P.L.O. 601
63	Eugene H. & Marie F. Lundstrum		0.05	* Subject to P.L.O. 601
64	Mike & Lillian Punsti		0.02	* Subject to Order 2665
65	James E. Lyham			
66	Gordon Graham		0.08	* Subject to P.L.O. 601

Parcel No.	Name	Area		Remarks
		Sq. Ft.	Acres	
67	Louis G. & Ella Hicks		0.05	* Subject to P.L.O. 601
68	Santiago & Elsie Garillo		0.07	* Subject to P.L.O. 601
69	Gene L. & Joanne Erwin		0.11	* Subject to P.L.O. 601
70	George L. & Aracina C. Cruz		0.03	Subject to Order 2665
71	John J. & Justine Lown		0.05	* Subject to Order 2665
72	Carl Banas		0.05	* Subject to Order 2665
73	Sigurd L. Olsen		0.06	* Subject to P.L.O. 601
74	Raymond L. & Edna A. Caldwell		0.05	Subject to Order 2665
75	M.E. Monagle			* Utilization - P.L.O. 601
76	Bureau of Land Management			J-011867
77	Walter E. Gerwels			
78	Estate of Emanuel Neilson			
79	Gordon & Dorothy L. Gray		2.72	
80	Bureau of Land Management			J-011867
81	Arndt & Mary Hendrickson		0.88	
82	Gordon & Joan Potolicchio		0.89	
83	Waino & Marion Hendrickson		0.68	
84	Frank Heinke		0.69	
85	Bureau of Land Management			J-011867
86	Douglas Independent School District		0.13	
87	U. S. Forest Service			
88	Bureau of Land Management			J-011867
89	Lawrence & Jeanne Swanson		0.053	
90	Arndt & Selma Neilson			
91	Bureau of Land Management			J-011867
92				* No Document Order 2665
93				* No Document Order 2665
94	James & Gertrude E. Madsen			* No Document Order 2665
95	David E. & Janet Woodring			* No Document Order 2665
96	James & Gertrude E. Madsen		0.02	* No Document Order 2665
97	David E. & Janet Woodring		0.17	*
98	U. S. Forest Service			

End of Construction
Sta. 461+04.2
(Note: Control Section Ends at Outer Point)

STATE OF ALASKA
DEPARTMENT OF PUBLIC WORKS
DIVISION OF HIGHWAYS

RIGHT OF WAY MAP
ALASKA ROUTE NO.
S-959
CONTROL SECTION 095901-01

SCALE 1" = 200' SHEET 5 OF 5